




STANDARD DETAILS FOR PUBLIC WORKS CONSTRUCTION

DRAWING No.

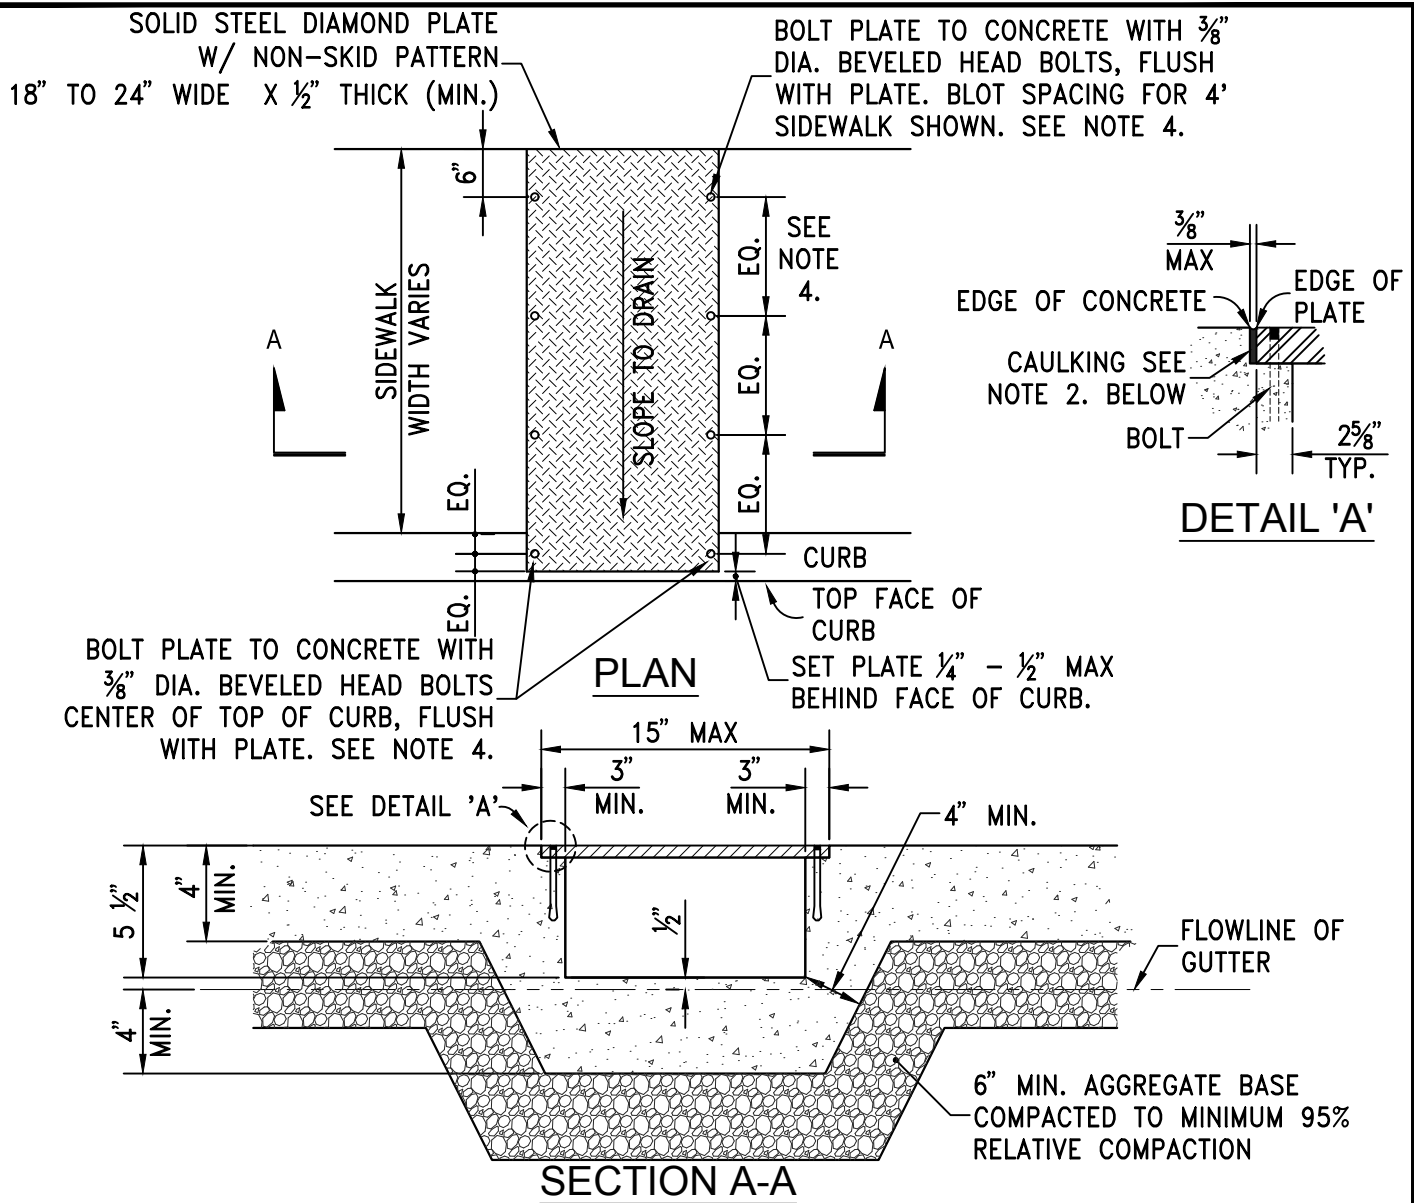

SIDEWALK CROSS-DRAIN

S-105

APPROVED BY: JE | DATE: 1/2020