



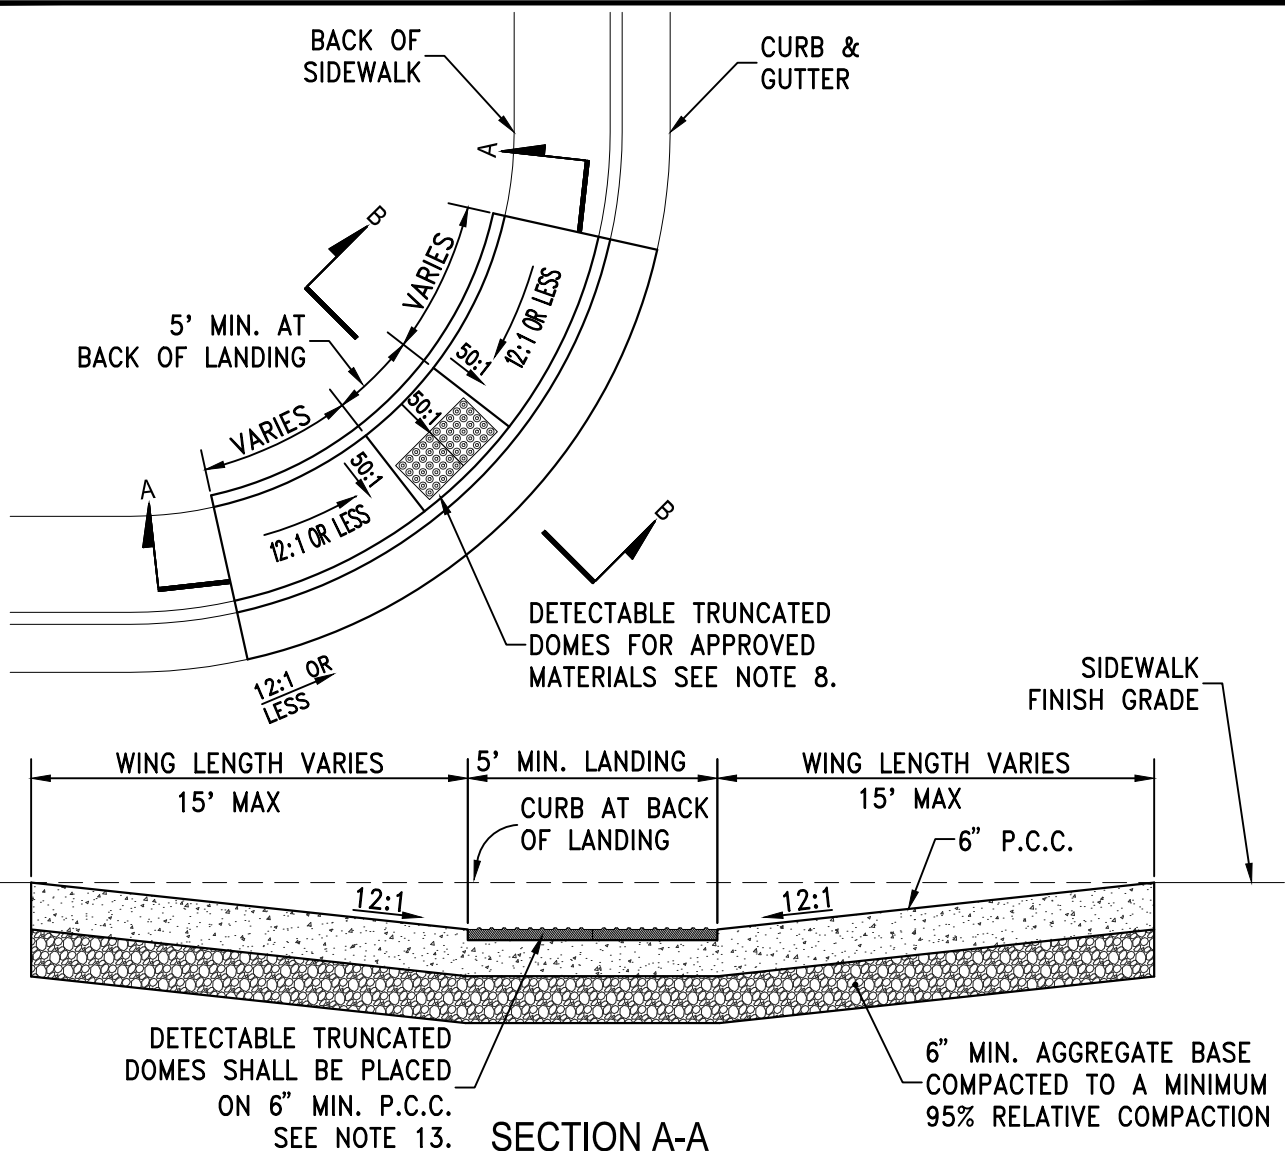

SECTION A-A

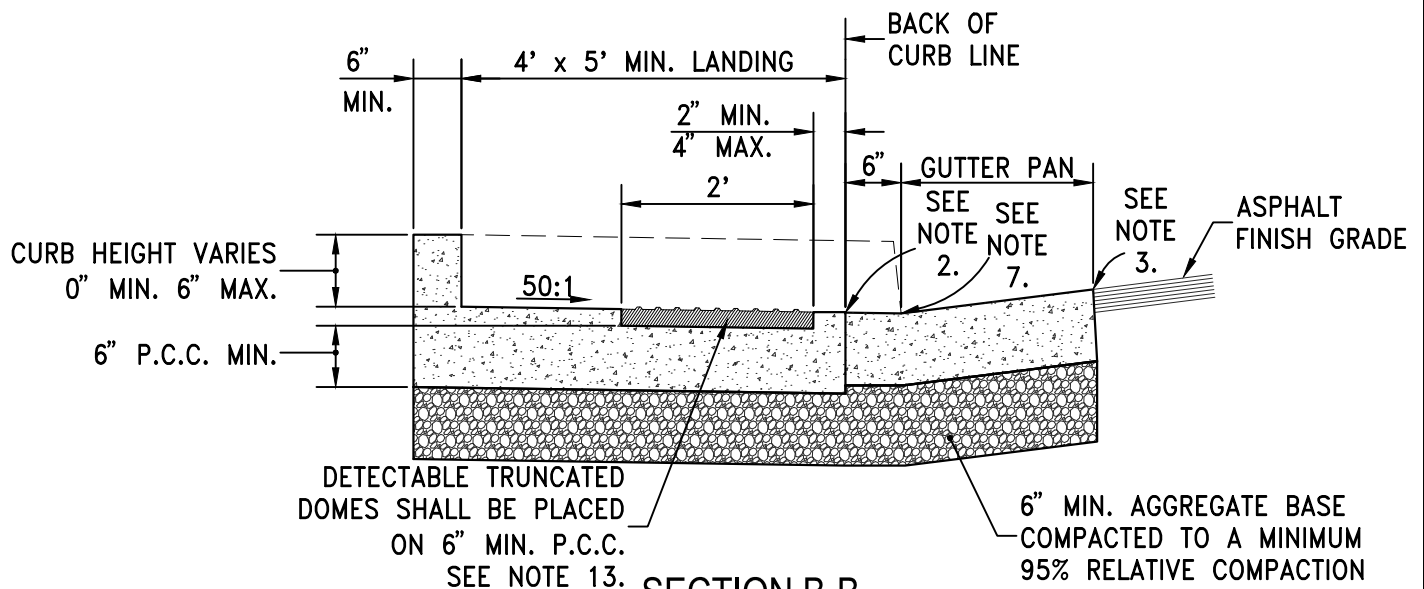

SECTION B-B

STANDARD DETAILS FOR PUBLIC WORKS CONSTRUCTION

DRAWING No.



PEDESTRIAN RAMP -
EXISTING SIDEWALKS

S-106A

APPROVED BY: JE DATE: 1/2020