

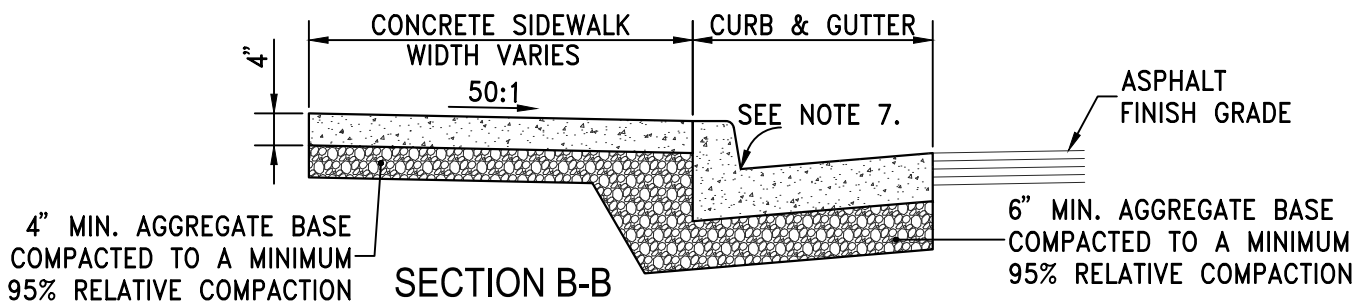


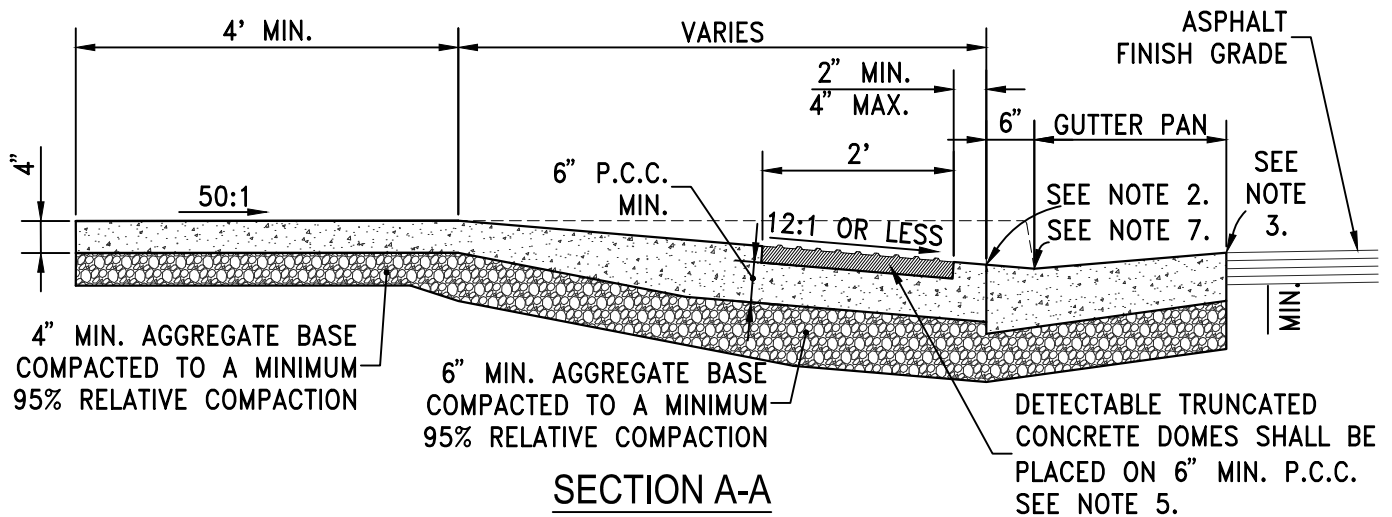

STANDARD DETAILS FOR PUBLIC WORKS CONSTRUCTION

DRAWING No.

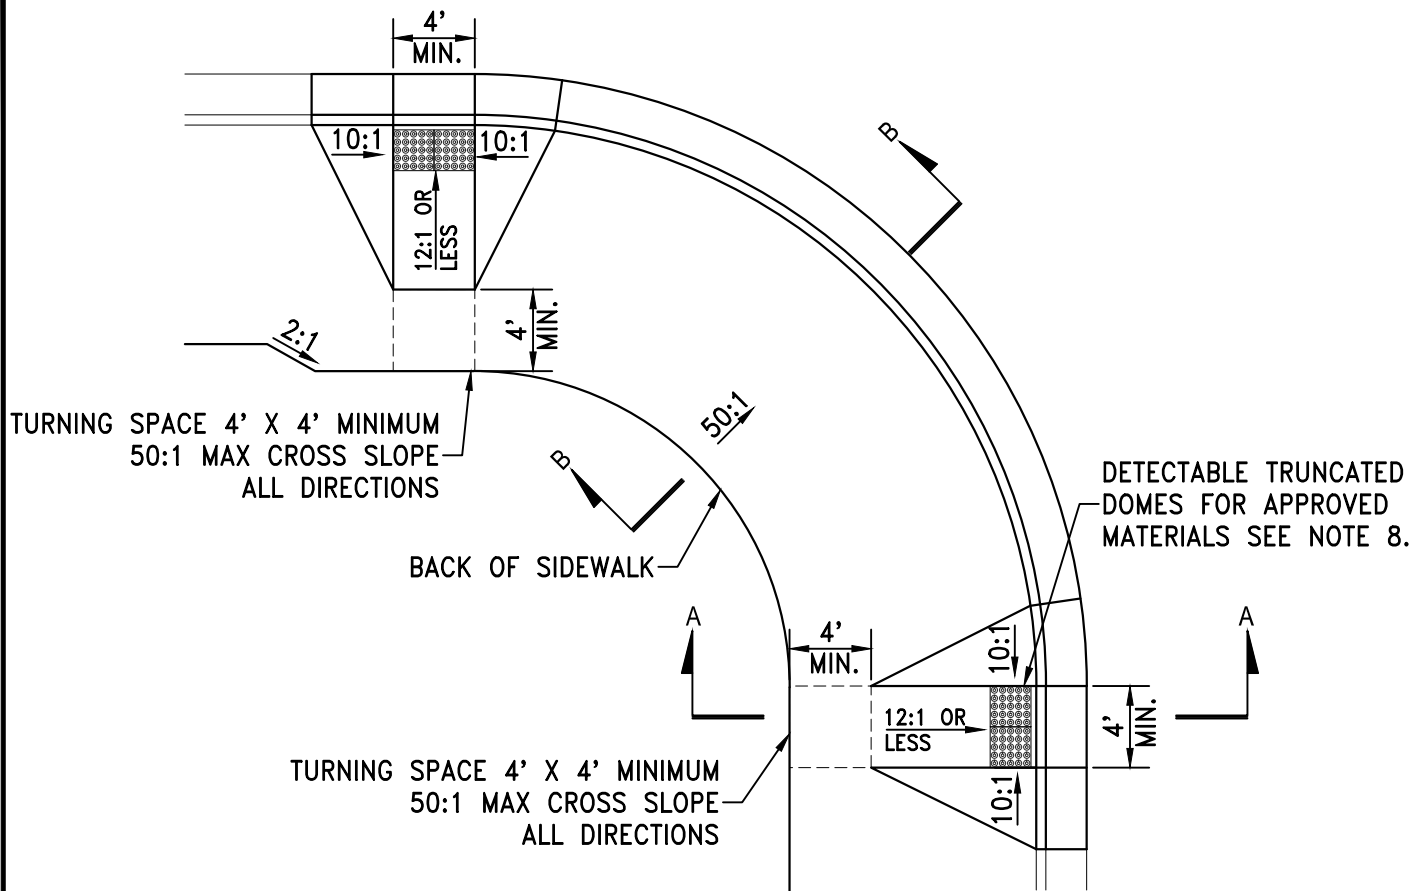

PEDESTRIAN RAMP - WIDE SIDEWALKS

S-106C

APPROVED BY: JE | DATE: 1/2020