



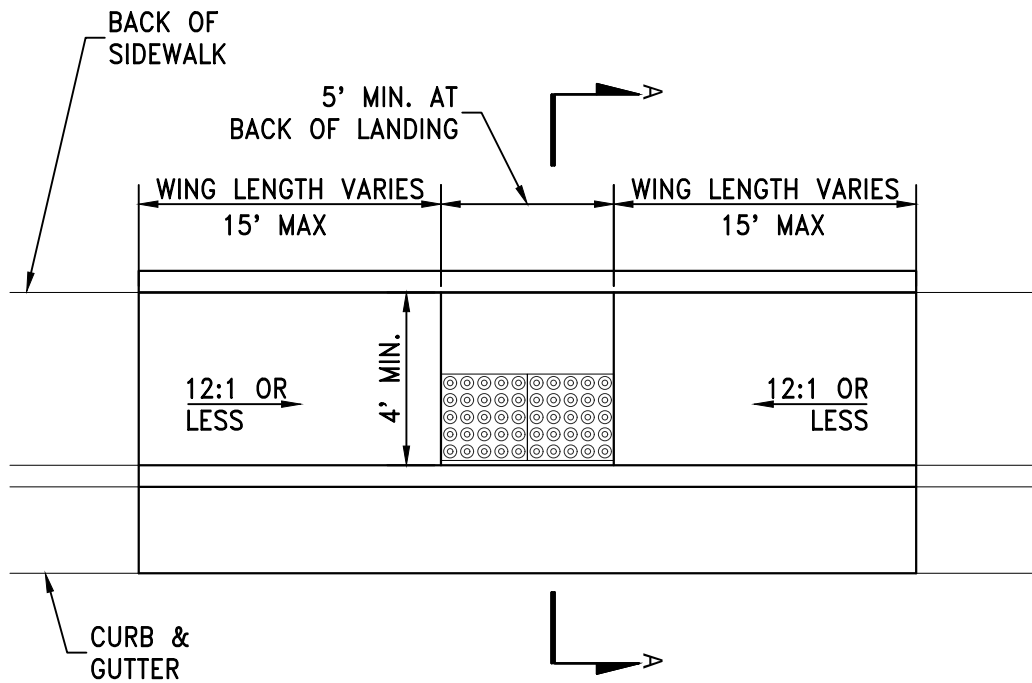

PLAN

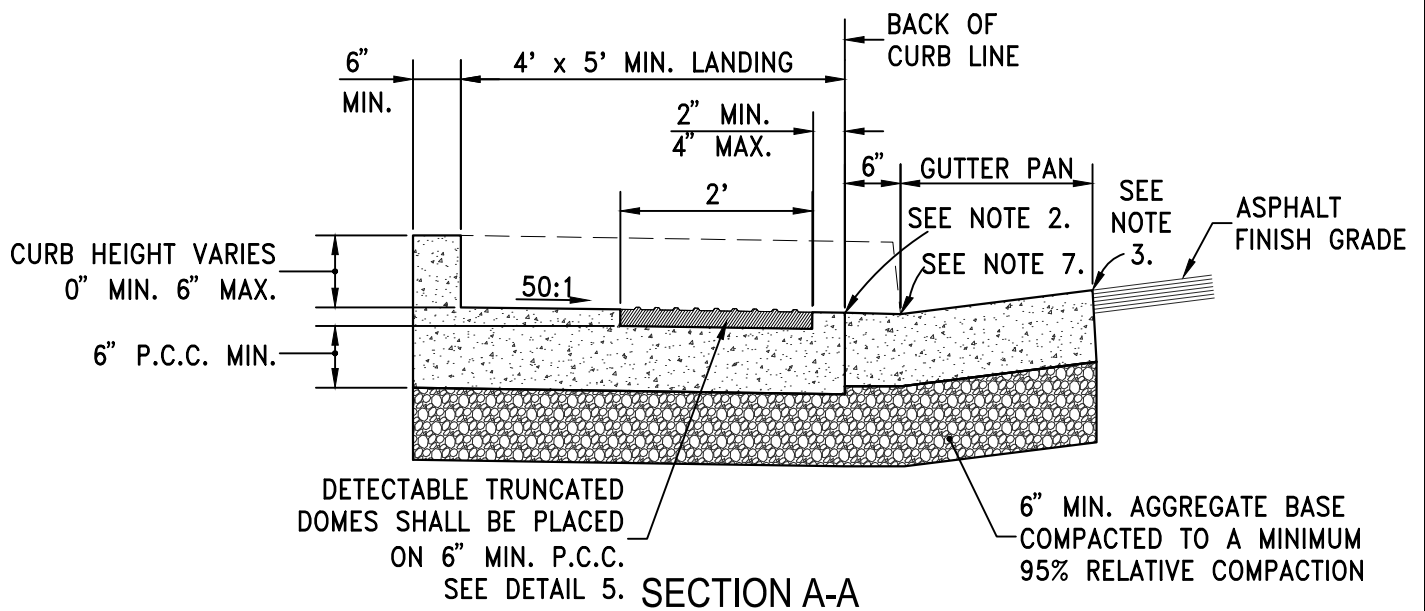

SECTION A-A

STANDARD DETAILS FOR PUBLIC WORKS CONSTRUCTION

DRAWING No.



**PEDESTRIAN RAMP
MIDBLOCK - TYPE 1**

S-106D

APPROVED BY: JE | DATE: 1/2020