


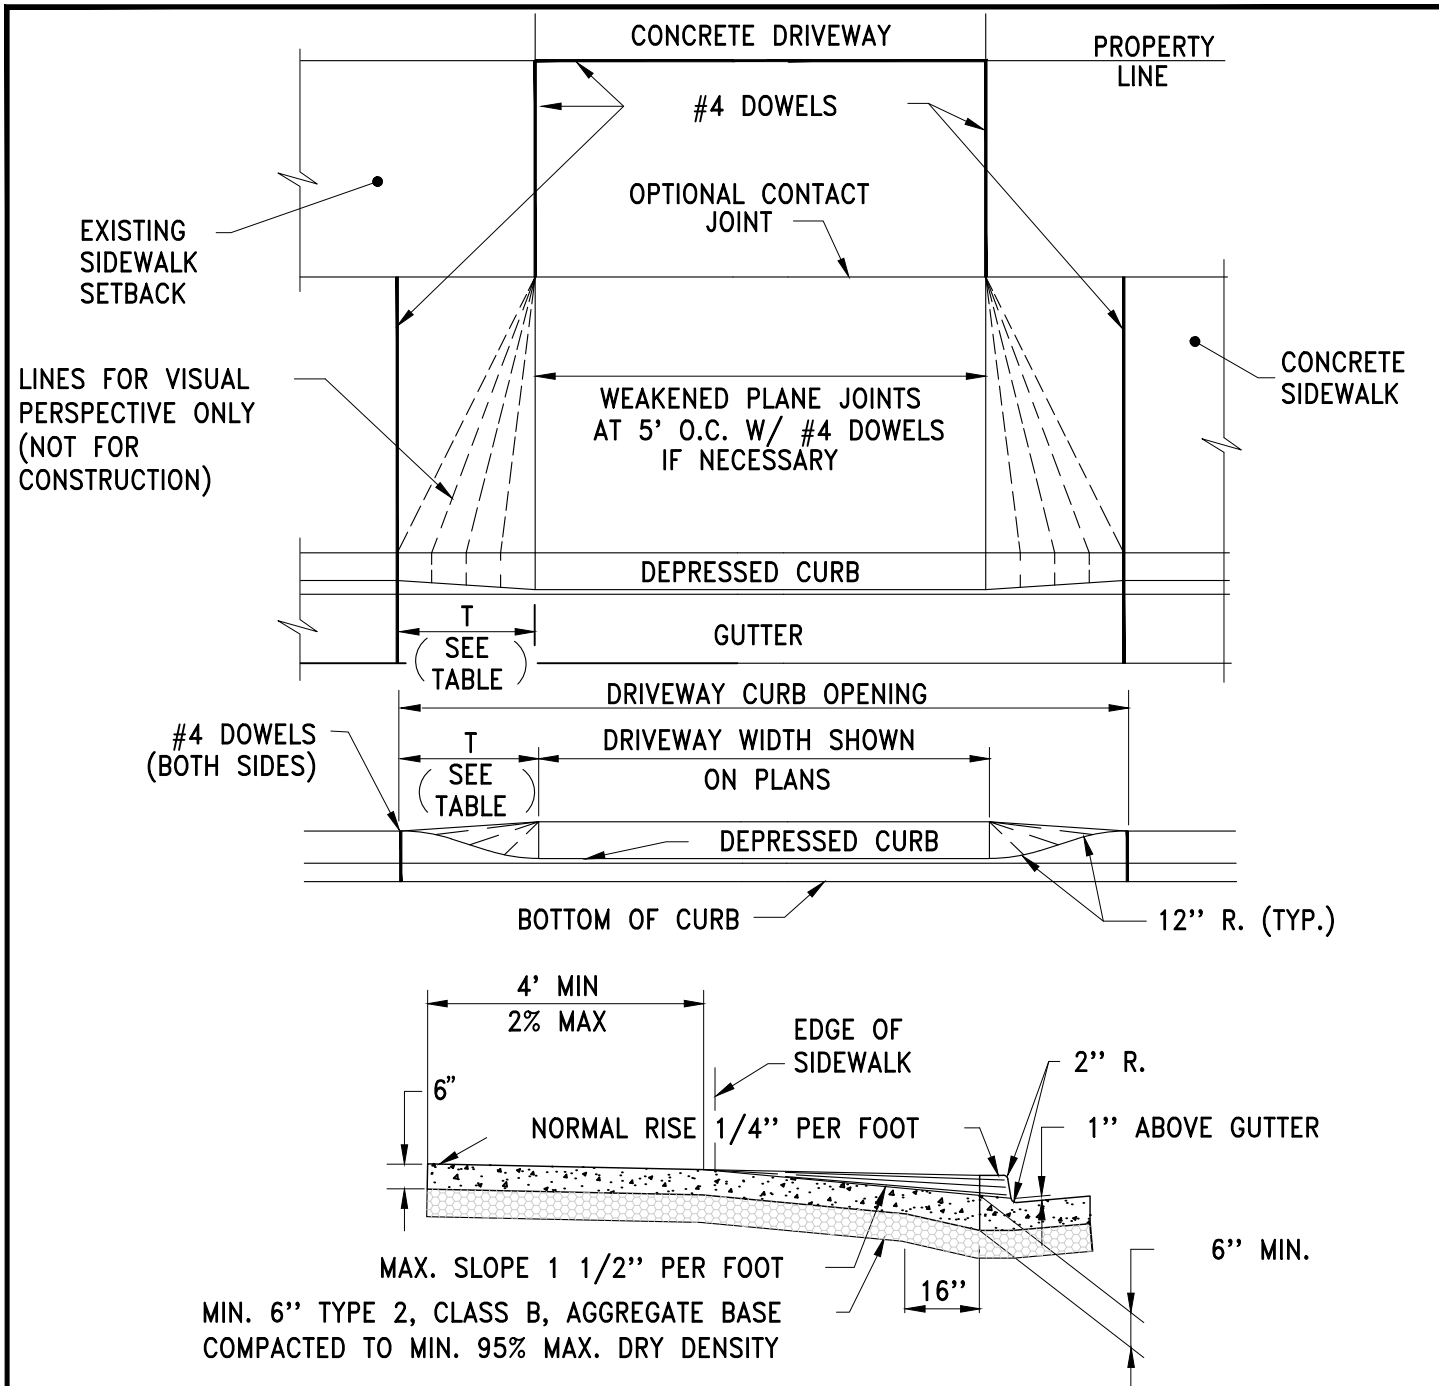

TAPER LENGTH	
T (FT.)	CURB HT.
4.25	≤ 5"
5.00	6"
5.75	7"
6.75	8"
7.50	≥ 9"

STANDARD DETAILS FOR PUBLIC WORKS CONSTRUCTION

DRAWING No.



P.C.C. DRIVEWAY
APRON-EXISTING

S-111A

APPROVED BY: JE DATE: 1/2020