



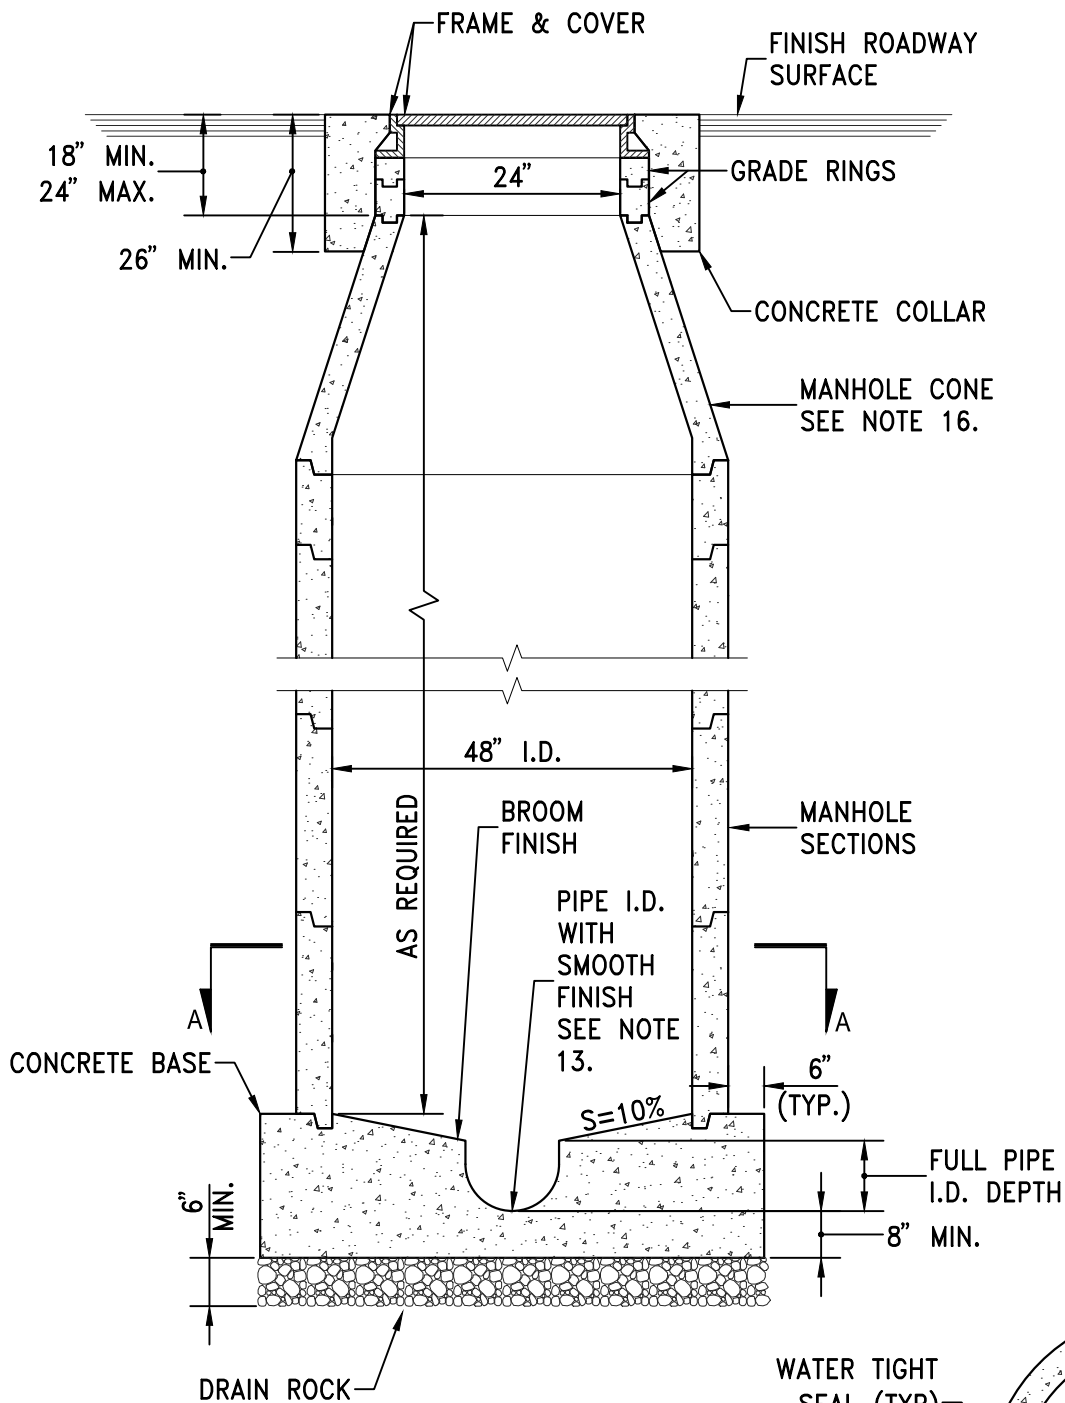

SECTION

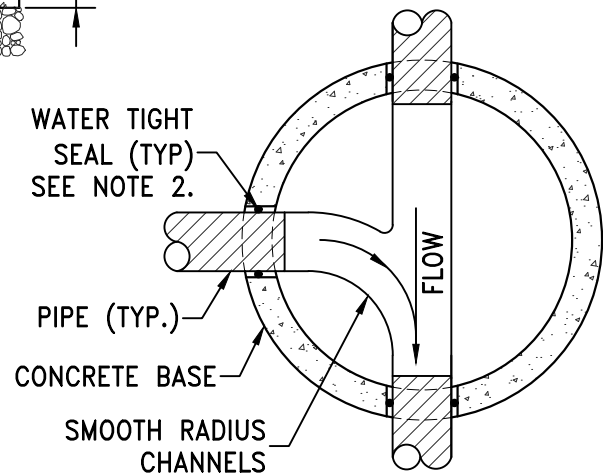

SECTION A-A

STANDARD DETAILS FOR PUBLIC WORKS CONSTRUCTION

DRAWING No.



MANHOLE TYPE I

S-206A

APPROVED BY: JE DATE: 1/2020