



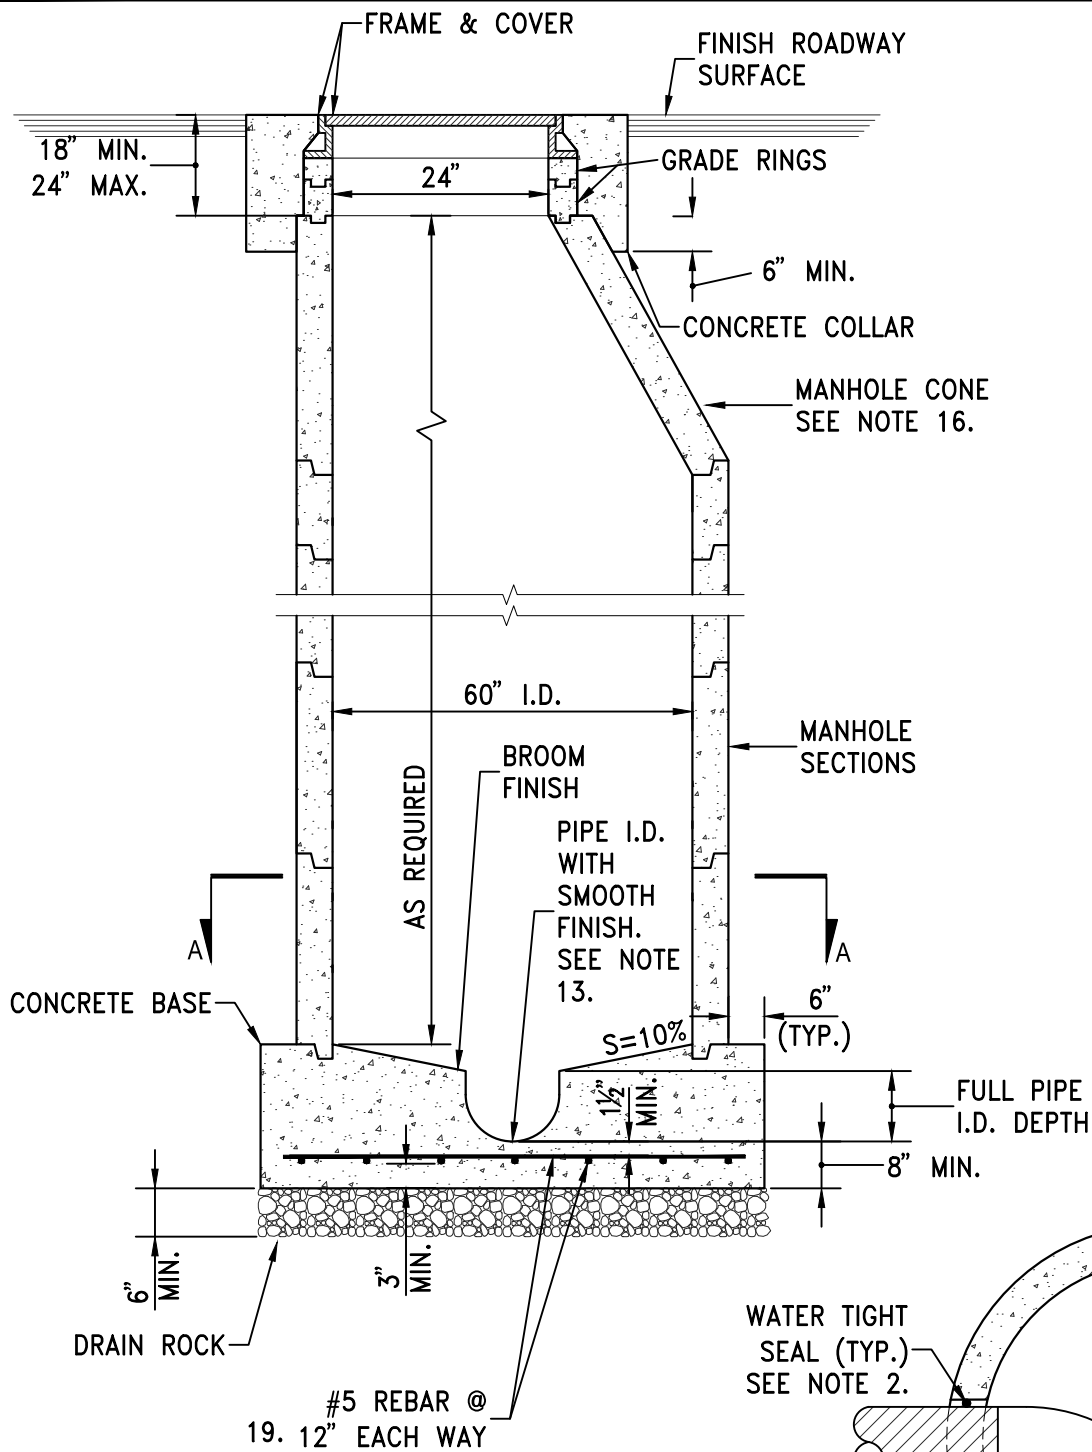

SECTION

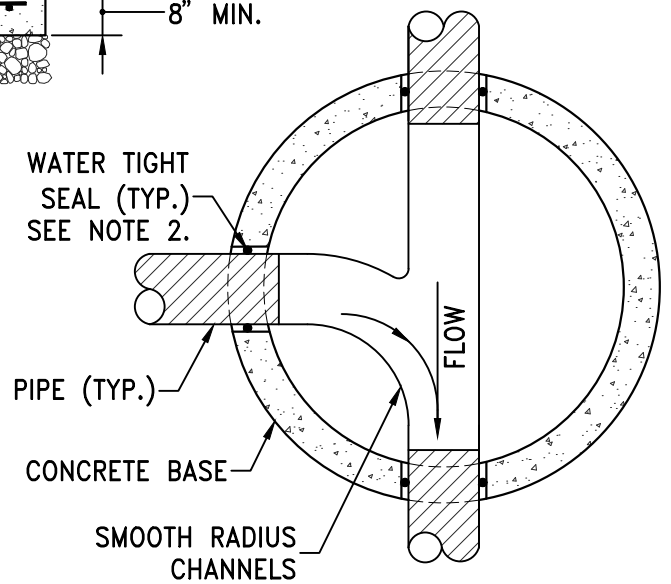

SECTION A-A

STANDARD DETAILS FOR PUBLIC WORKS CONSTRUCTION

DRAWING No.



MANHOLE TYPE V

S-206B

APPROVED BY: JE DATE: 1/2020