



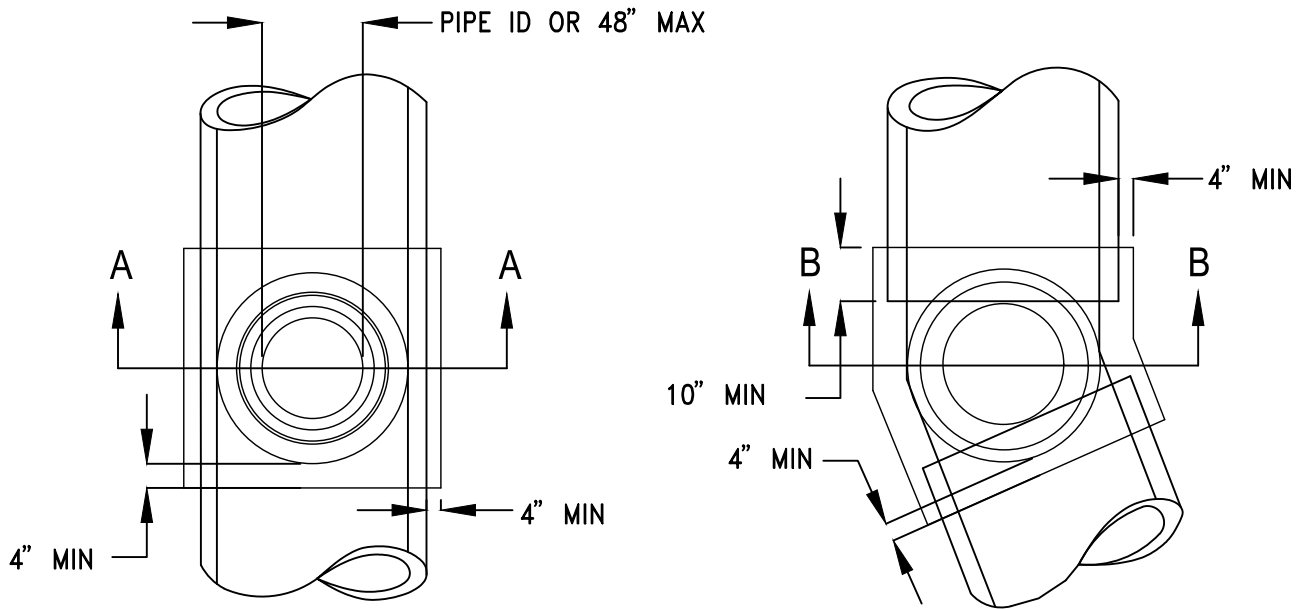

PLAN

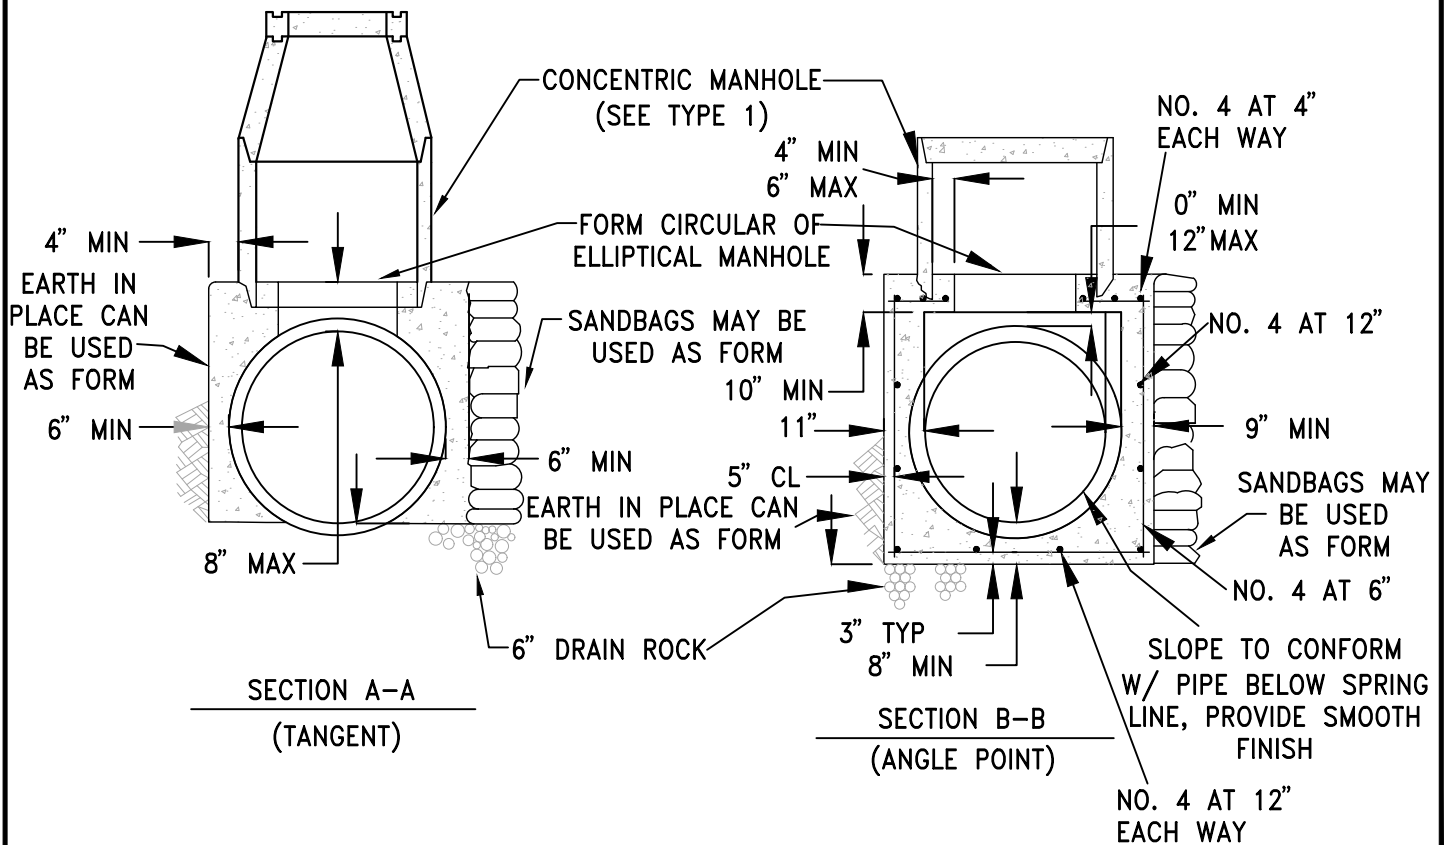

STANDARD DETAILS FOR PUBLIC WORKS CONSTRUCTION

DRAWING No.



MANHOLE TYPE IV

S-206C

APPROVED BY: JE DATE: 1/2020