

FIRE HYDRANT COLOR SCHEDULE

RENO


ALL HYDRANTS TO BE FACTORY ENAMELED SAFETY RED.

SPARKS


PUBLIC HYDRANTS TO BE FACTORY ENAMELED SAFETY YELLOW.
PRIVATE HYDRANTS TO BE FACTORY ENAMELED SAFETY RED.

WASHOE COUNTY


PUBLIC HYDRANTS TO BE FACTORY ENAMELED SAFETY RED.
PRIVATE HYDRANTS TO BE FACTORY ENAMELED SAFETY RED
WITH HIGH REFLECTIVE WHITE TOP.

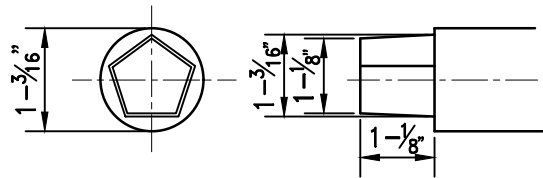

OPERATING NUT – PENTAGON

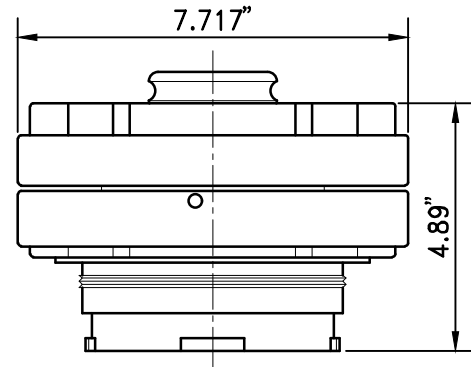

INTEGRAL 5" STORZ PUMPER
NOZZLE ASSEMBLY

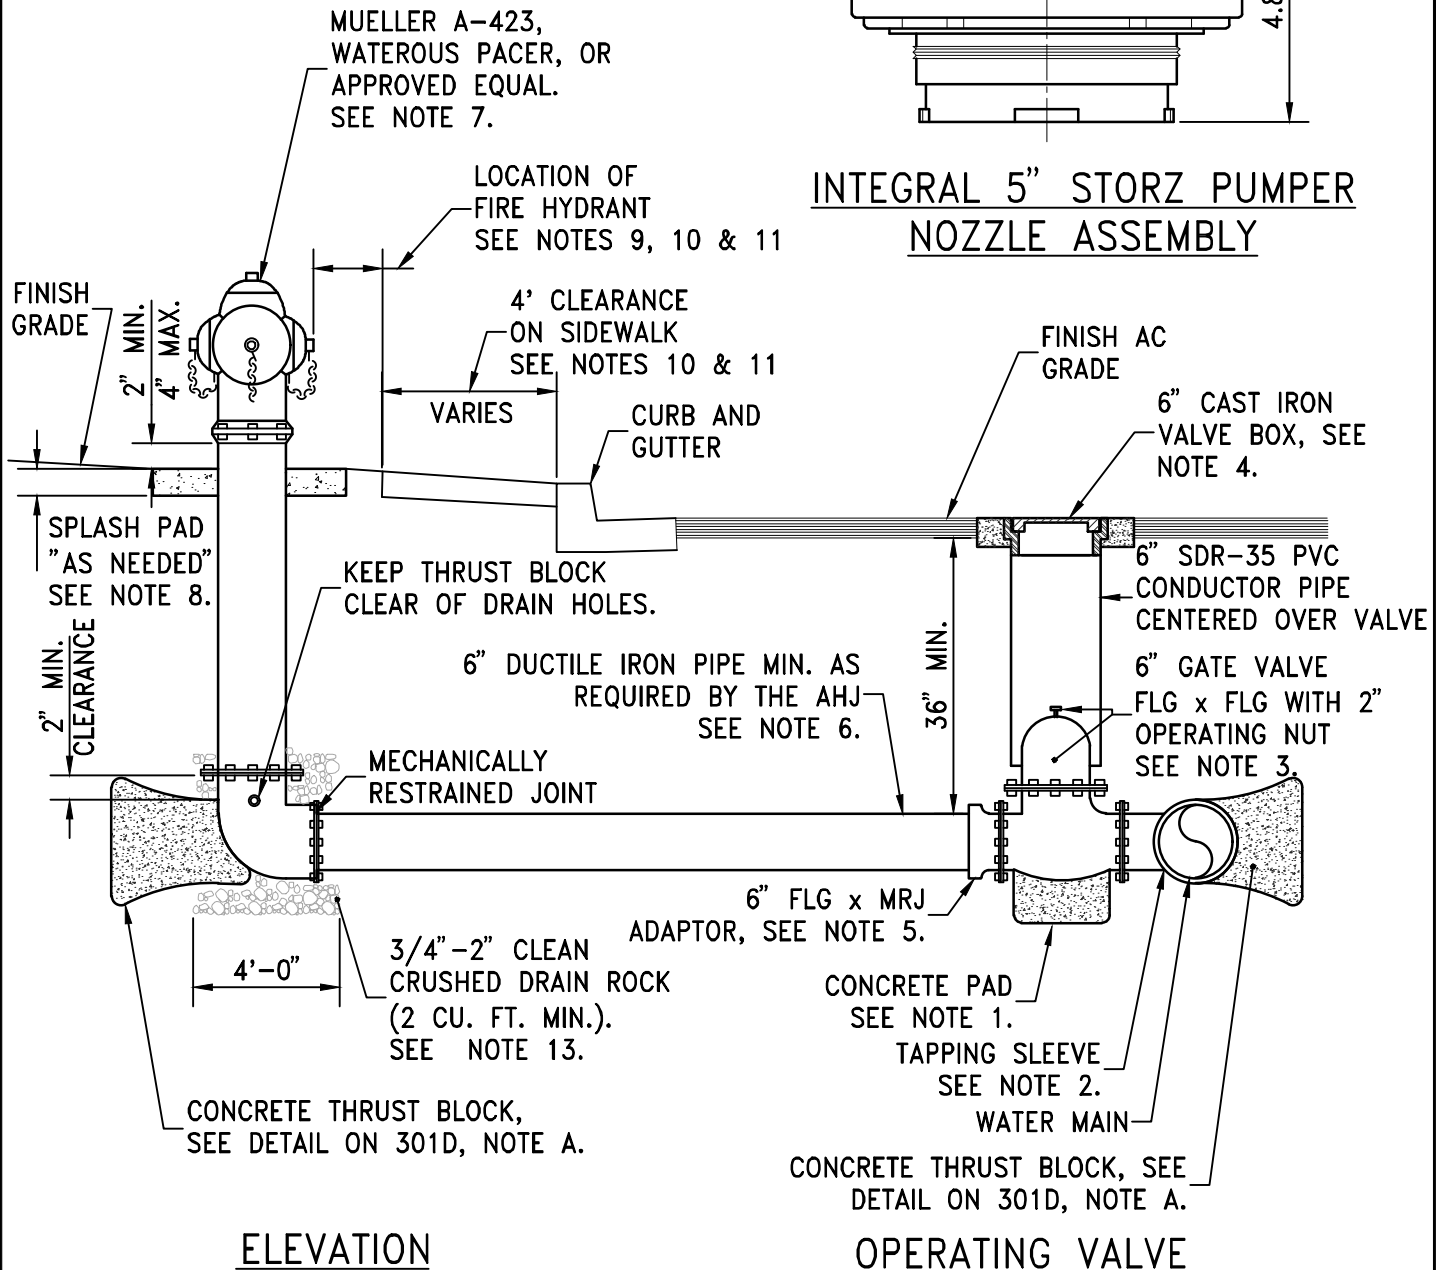

STANDARD DETAILS FOR PUBLIC WORKS CONSTRUCTION

DRAWING No.



FIRE HYDRANT

S-301A

APPROVED BY: JE DATE: 1/2020