


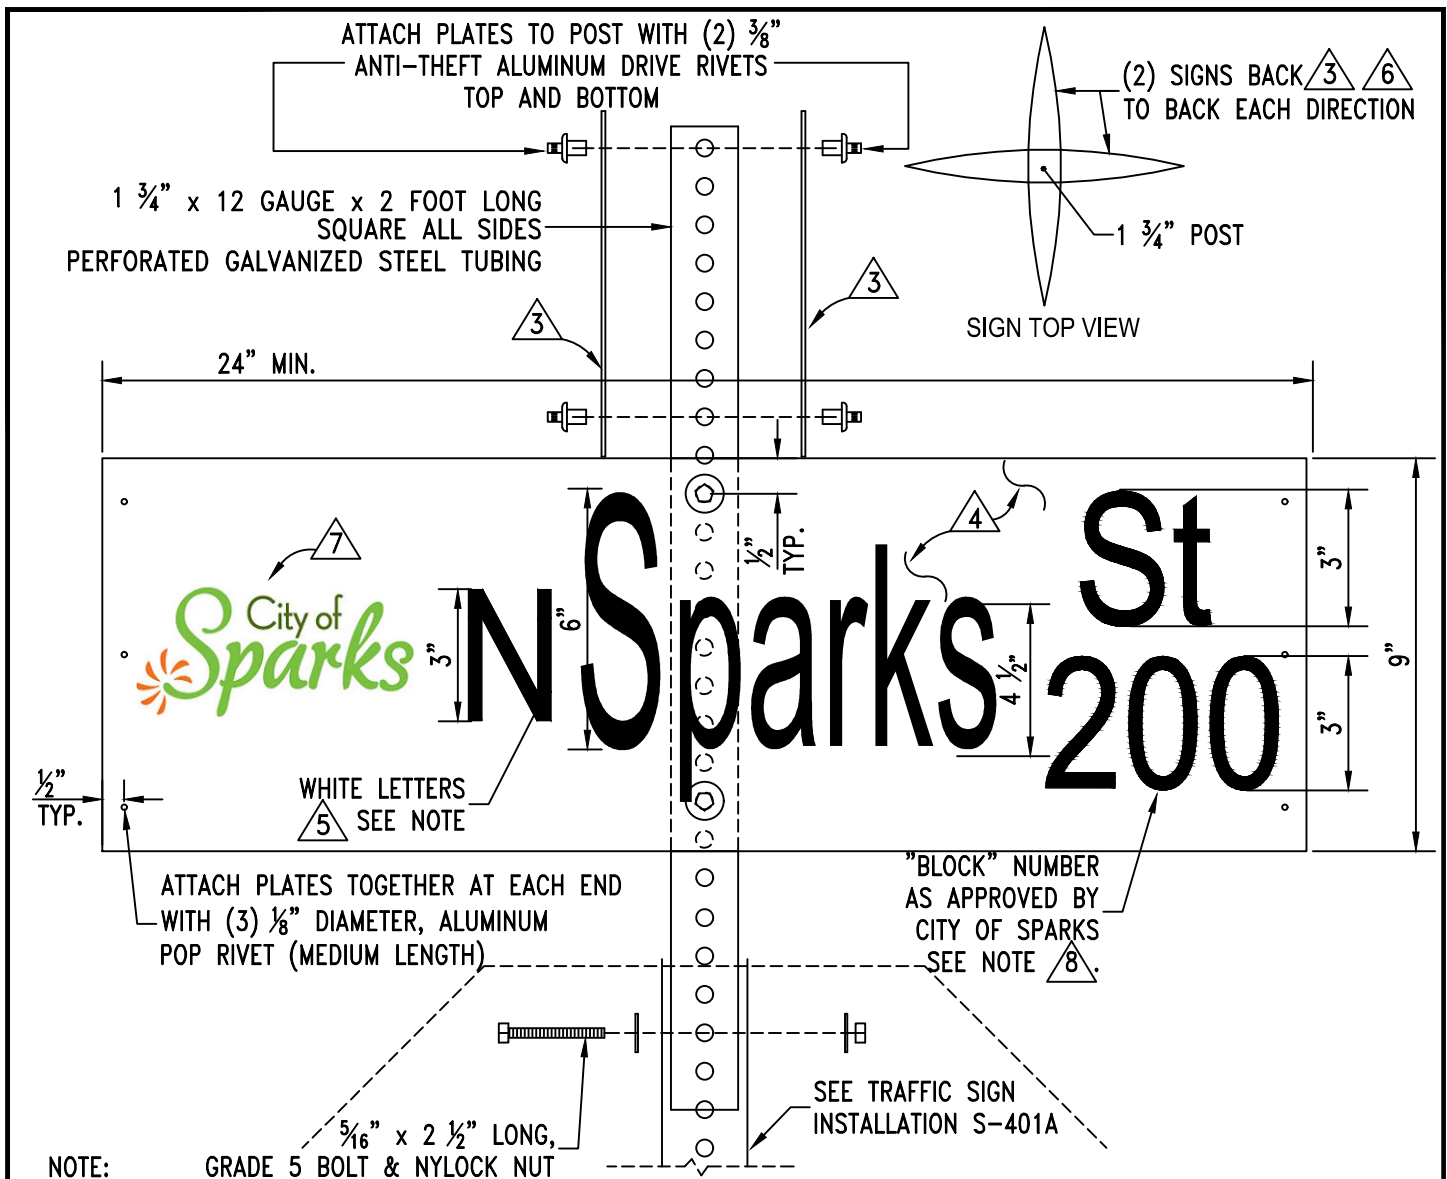

NOTE:

1. STREET NAME SIGN SHALL BE IN CONFORMANCE WITH THE LATEST EDITION OF THE M.U.T.C.D.
2. SIGN LETTERING AND HEIGHT SHALL CONFORM TO THE CURRENT MUTCD.
3. EACH STREET NAME SIGN INSTALLATION SHALL HAVE (4) FLAT PLATE ALUMINUM NO. 6061-T6, .080 GAUGE.
4. GREEN SHEETING TRANSPARENCY ElectroCUT FILM 1177C "3M" OR APPROVED EQUAL. GREEN SHEETING TRANSPARENCY FILM SHALL BE FROM THE SAME MANUFACTURER AS WHITE SHEETING
5. WHITE SHEETING LETTERING SHALL BE RETROREFLECTIVE ASTM IX DIAMOND GRADE VIP "3M" OR APPROVED EQUAL. WHITE SHEETING SHALL BE FROM THE SAME MANUFACTURER AS GREEN TRANSPARENCY FILM.
6. EACH STREET NAME SIGN INSTALLATION SHALL INCLUDE (2) SIGNS BACK TO BACK EACH DIRECTION FOR A TOTAL OF (4) STREET NAME SIGNS. SEE DETAIL S-401A FOR TRAFFIC SIGN INSTALLATION.
7. CONTACT THE CITY OF SPARKS' MAINTENANCE SERVICES AT 353-2271 FOR INFORMATION ON THE CITY OF SPARKS LOGO. LOGO EXTENTS SHALL NOT EXCEED 6 INCHES.
8. THE SIGN IS TO INCLUDE THE "BLOCK" NUMBER ROUNDED TO THE NEAREST HUNDRED.

STANDARD DETAILS FOR PUBLIC WORKS CONSTRUCTION

DRAWING No.



STREET NAME SIGN

S-401B

APPROVED BY: JE DATE: 4/2021