
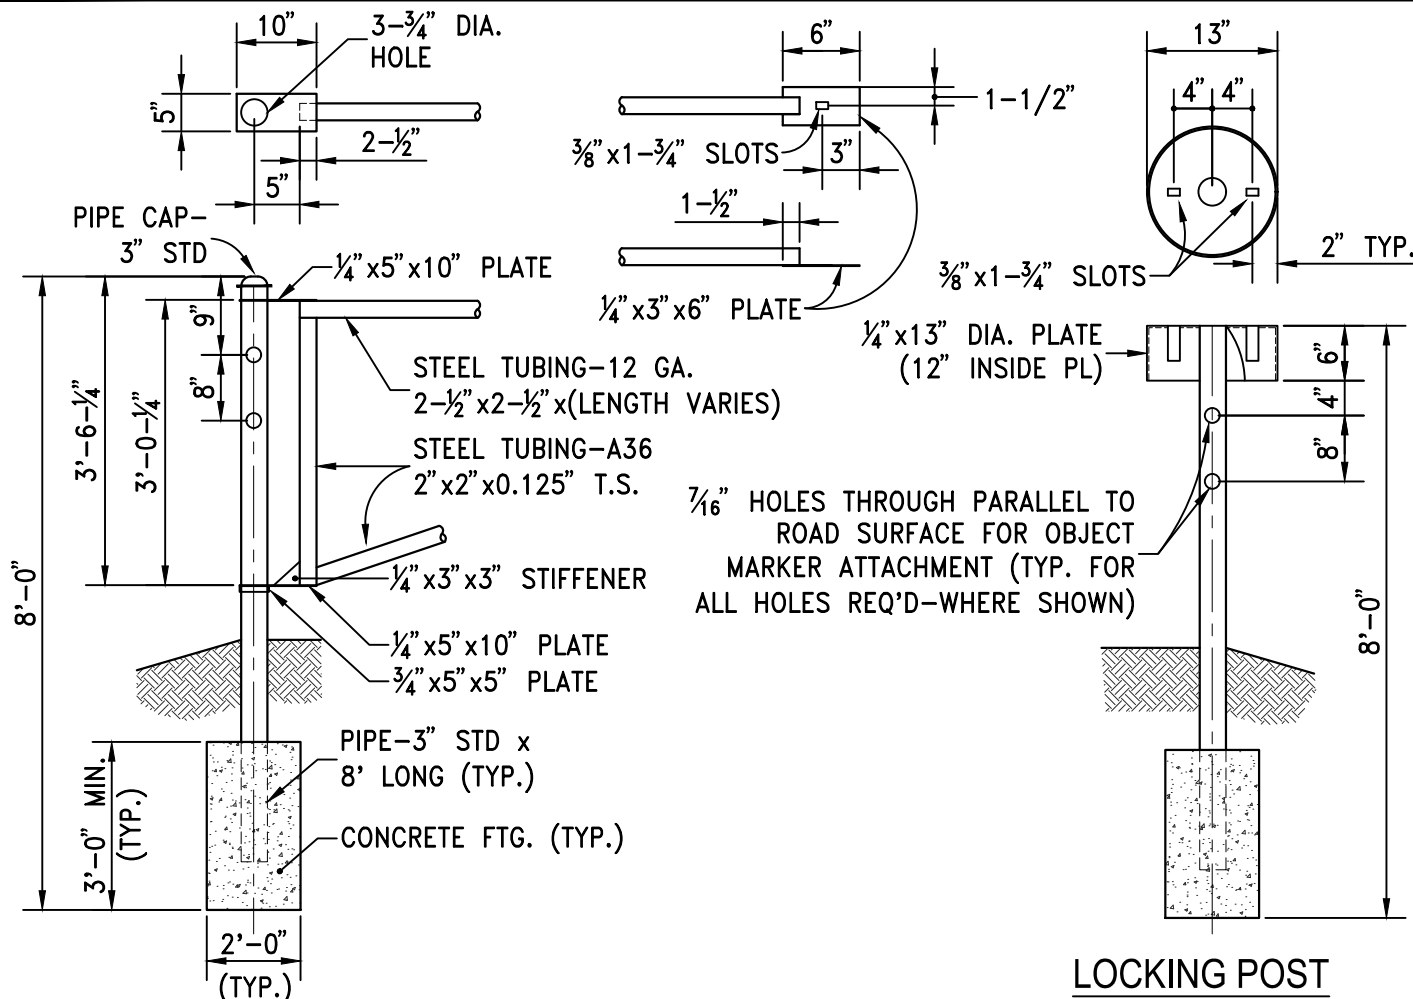


PLAN VIEW

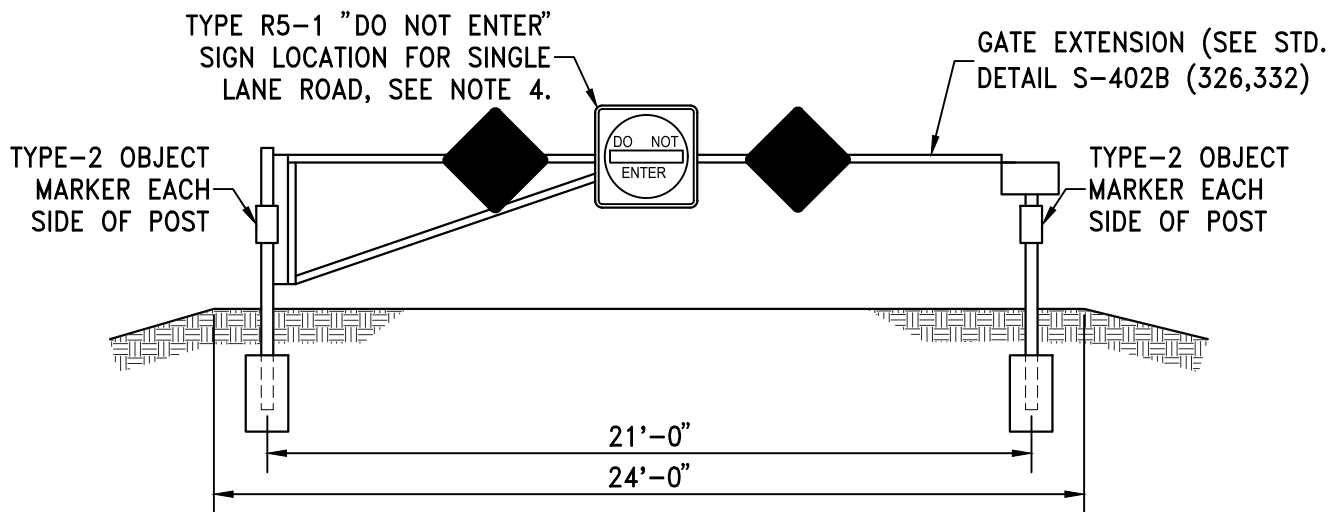

ELEVATION VIEW

STANDARD DETAILS FOR PUBLIC WORKS CONSTRUCTION

DRAWING No.



**EMERGENCY ACCESS
CONTROL GATE**

S-402A

APPROVED BY: JE DATE: 1/2020