


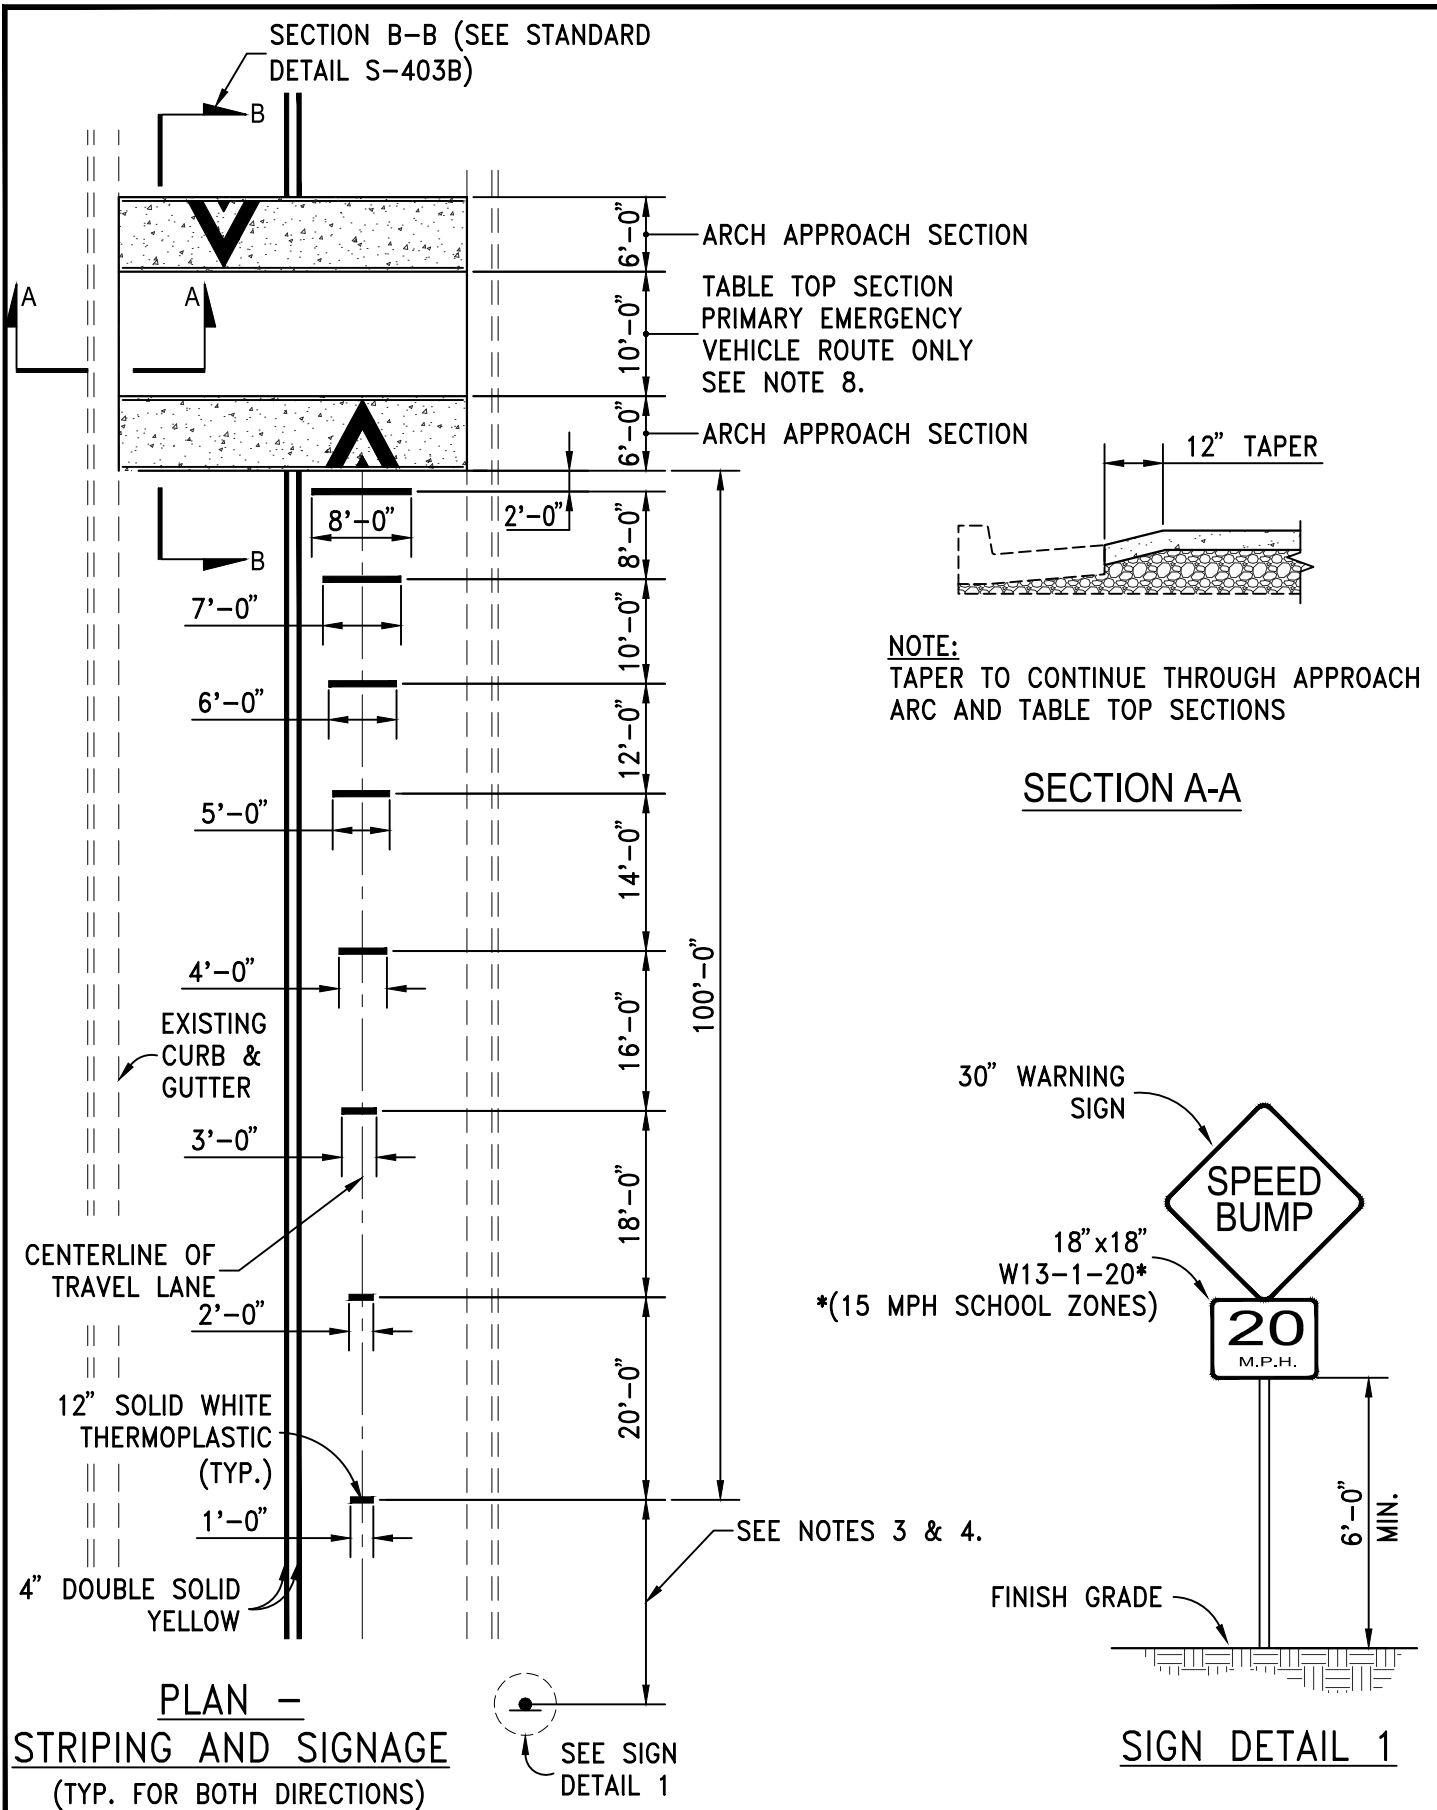

STANDARD DETAILS FOR PUBLIC WORKS CONSTRUCTION

DRAWING No.



SPEED BUMP LAYOUT,
SIGNAGE AND STRIPING

S-403A

APPROVED BY: JE DATE: 1/2020