


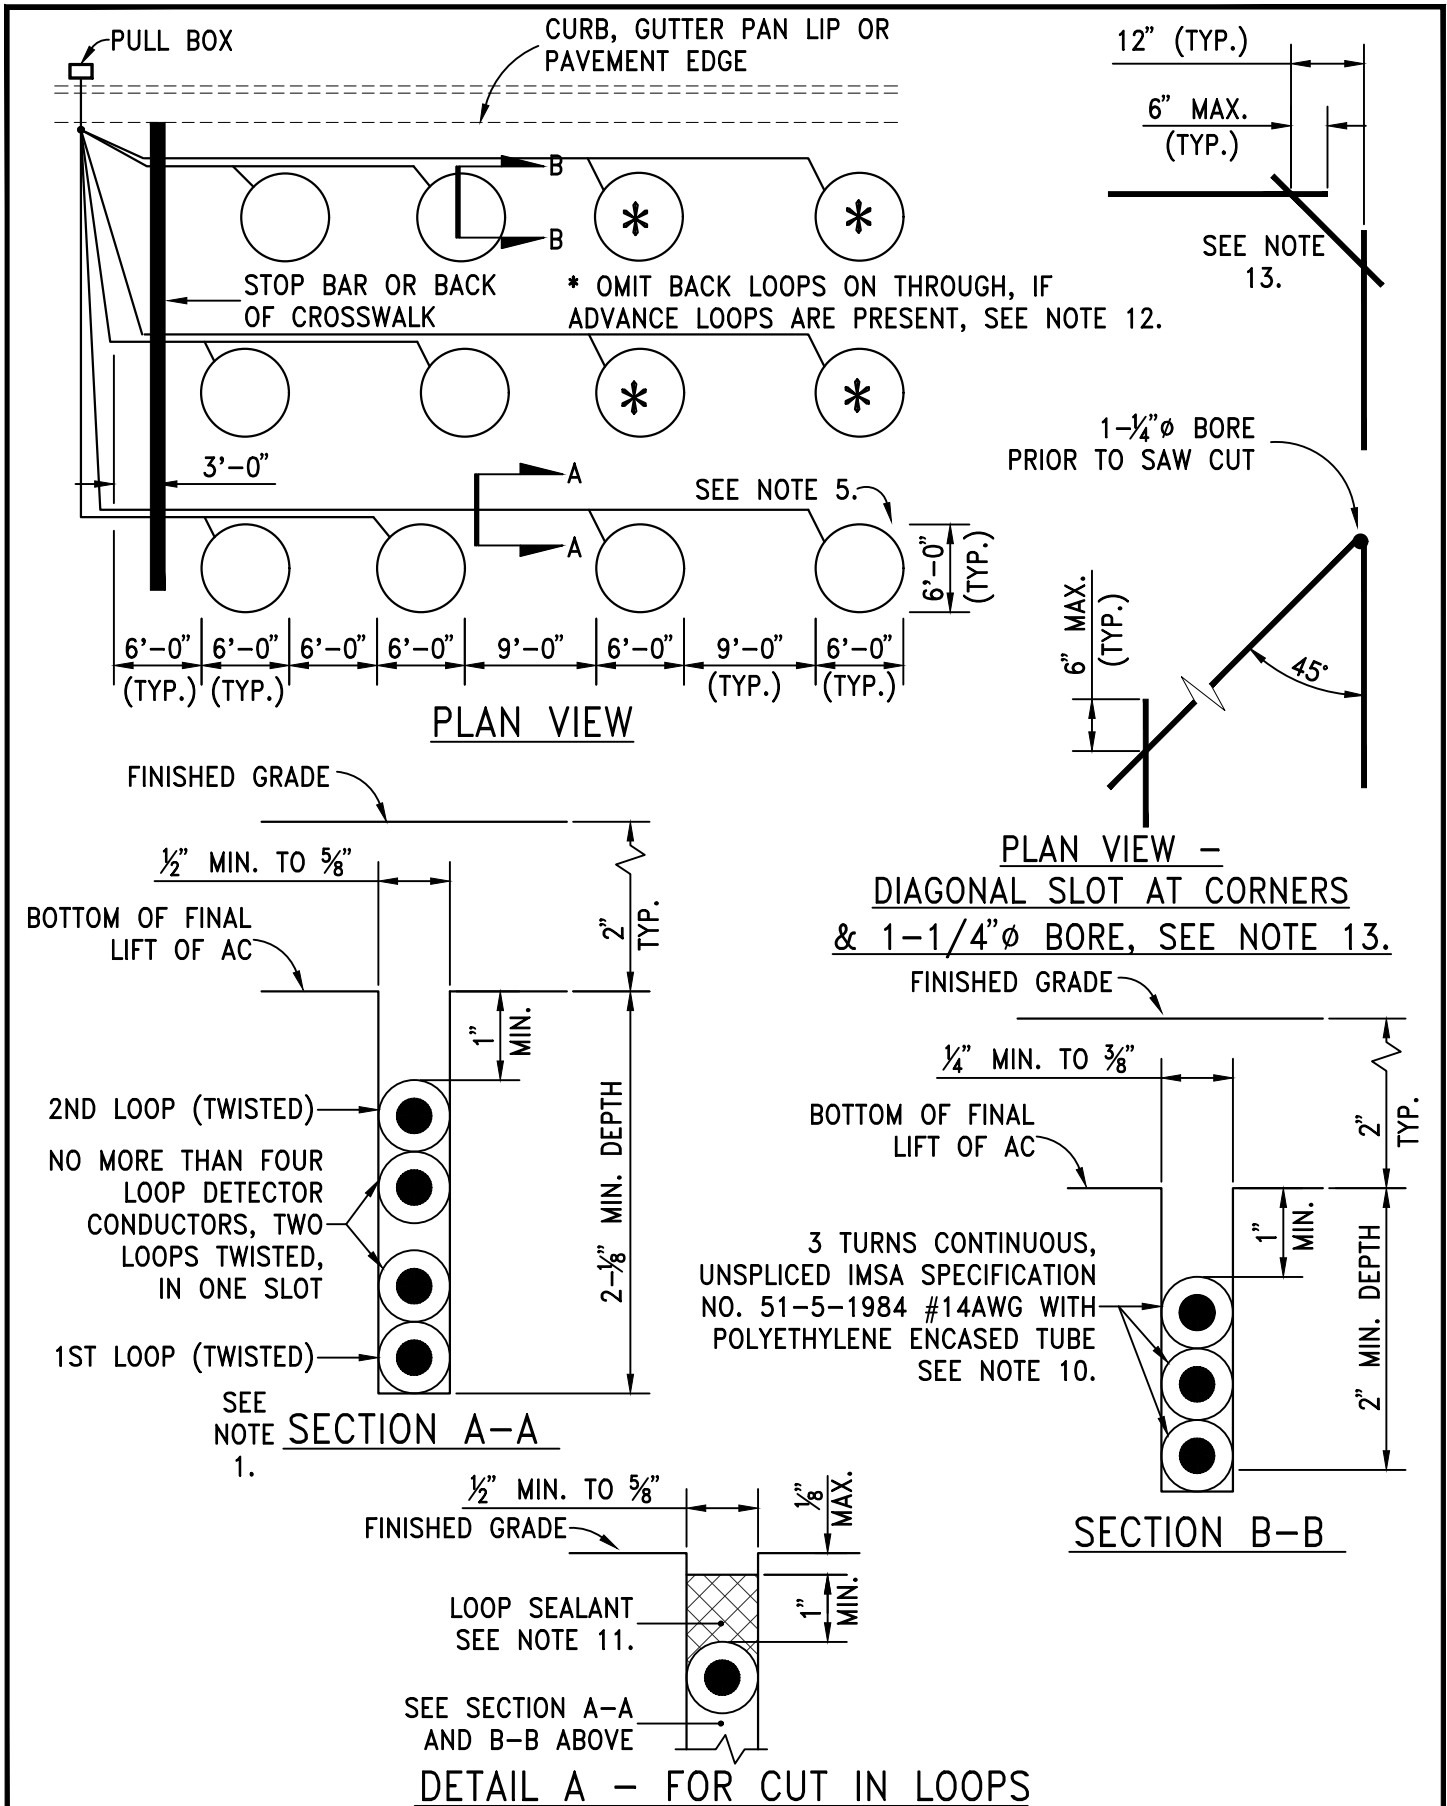

STANDARD DETAILS FOR PUBLIC WORKS CONSTRUCTION

DRAWING No.



LOOP DETECTOR LAYOUT

S-405A

APPROVED BY: JE DATE: 1/2020