


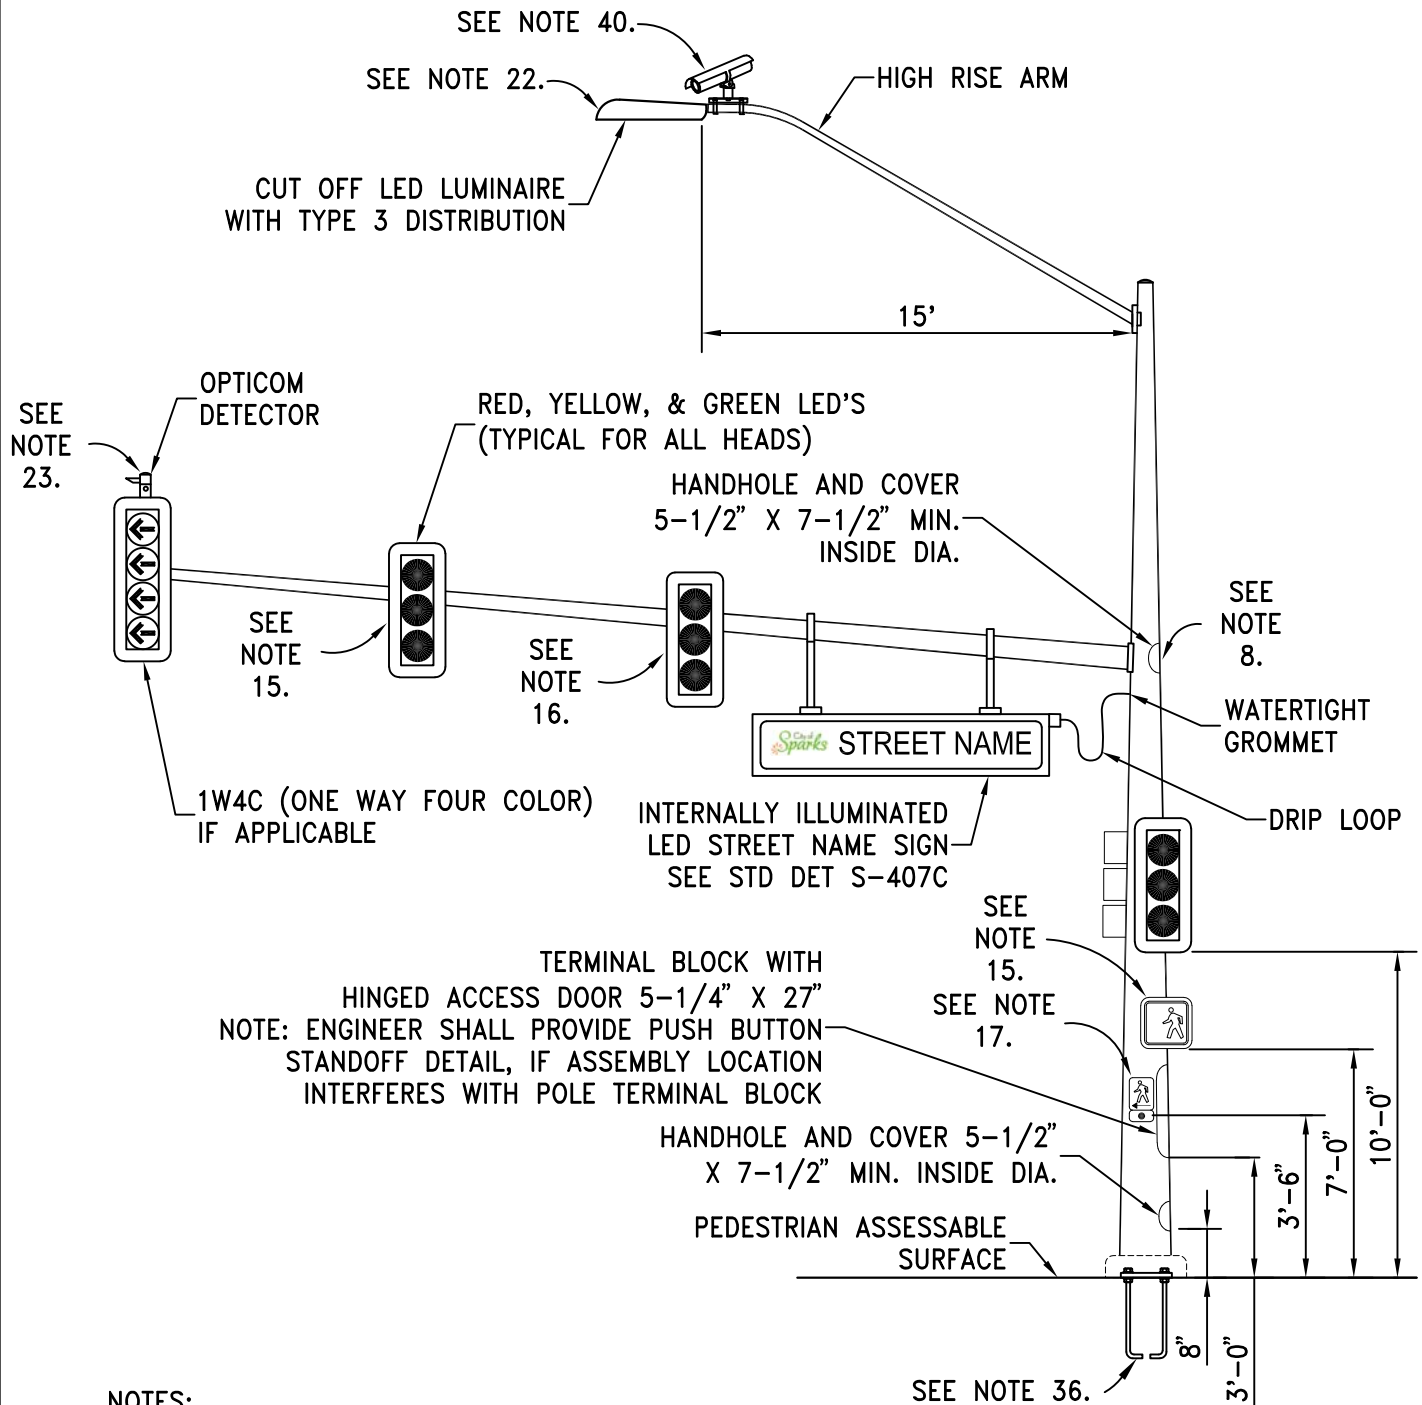

NOTES:

FOR ADDITIONAL DETAIL REFER TO CITY OF SPARKS GENERAL TRAFFIC SIGNAL NOTES.

STANDARD DETAILS FOR PUBLIC WORKS CONSTRUCTION

DRAWING No.



TRAFFIC SIGNAL POLE AND EQUIPMENT

S-407A

APPROVED BY: JE DATE: 2/2020