


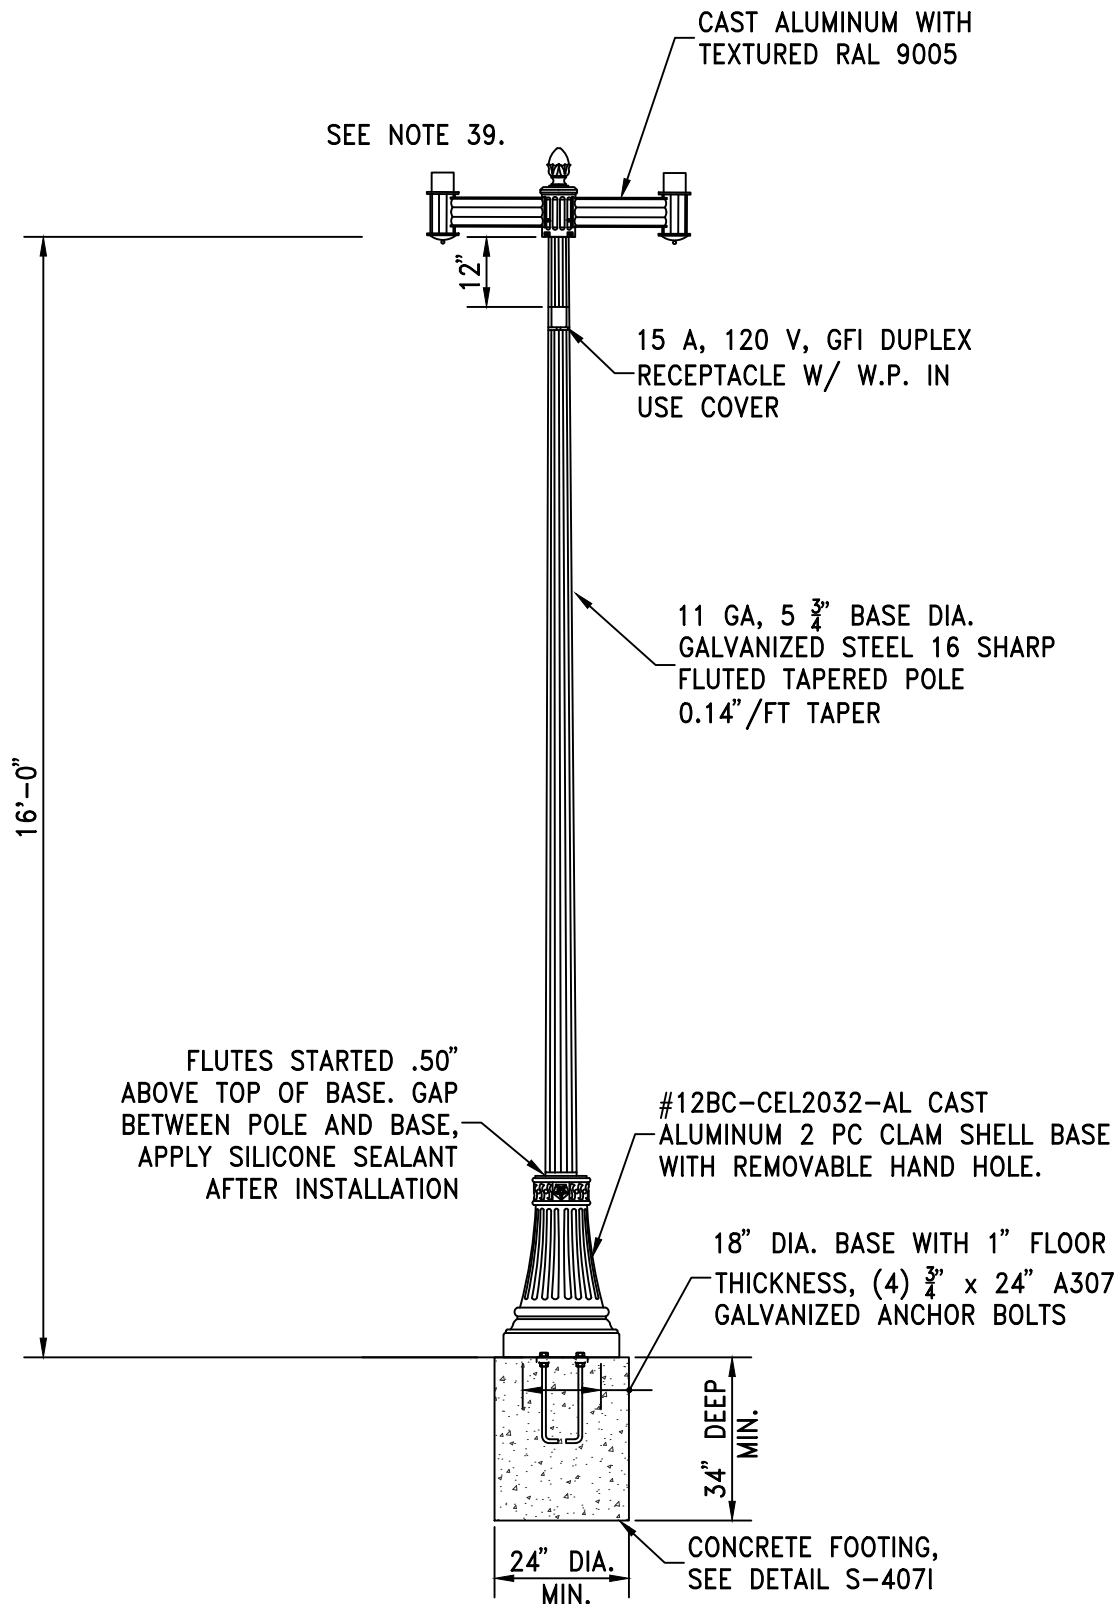

NOTES:

CITY OF SPARKS DECORATIVE STREET LIGHT POLE IS DISTRIBUTED BY "SCL-NORTH." THE MATERIAL STYLE AND COLOR OF THE POLE AND LIGHTING FIXTURES SHALL MATCH PREVIOUS PHASES OF DOWNTOWN IMPROVEMENTS TO THE SATISFACTION OF THE CITY OF SPARKS. NO EQUAL ALTERNATIVES WILL BE ALLOWED.

STANDARD DETAILS FOR PUBLIC WORKS CONSTRUCTION

DRAWING No.



DECORATIVE STREET LIGHT POLE

S-407B

APPROVED BY: JE DATE: 1/2020