


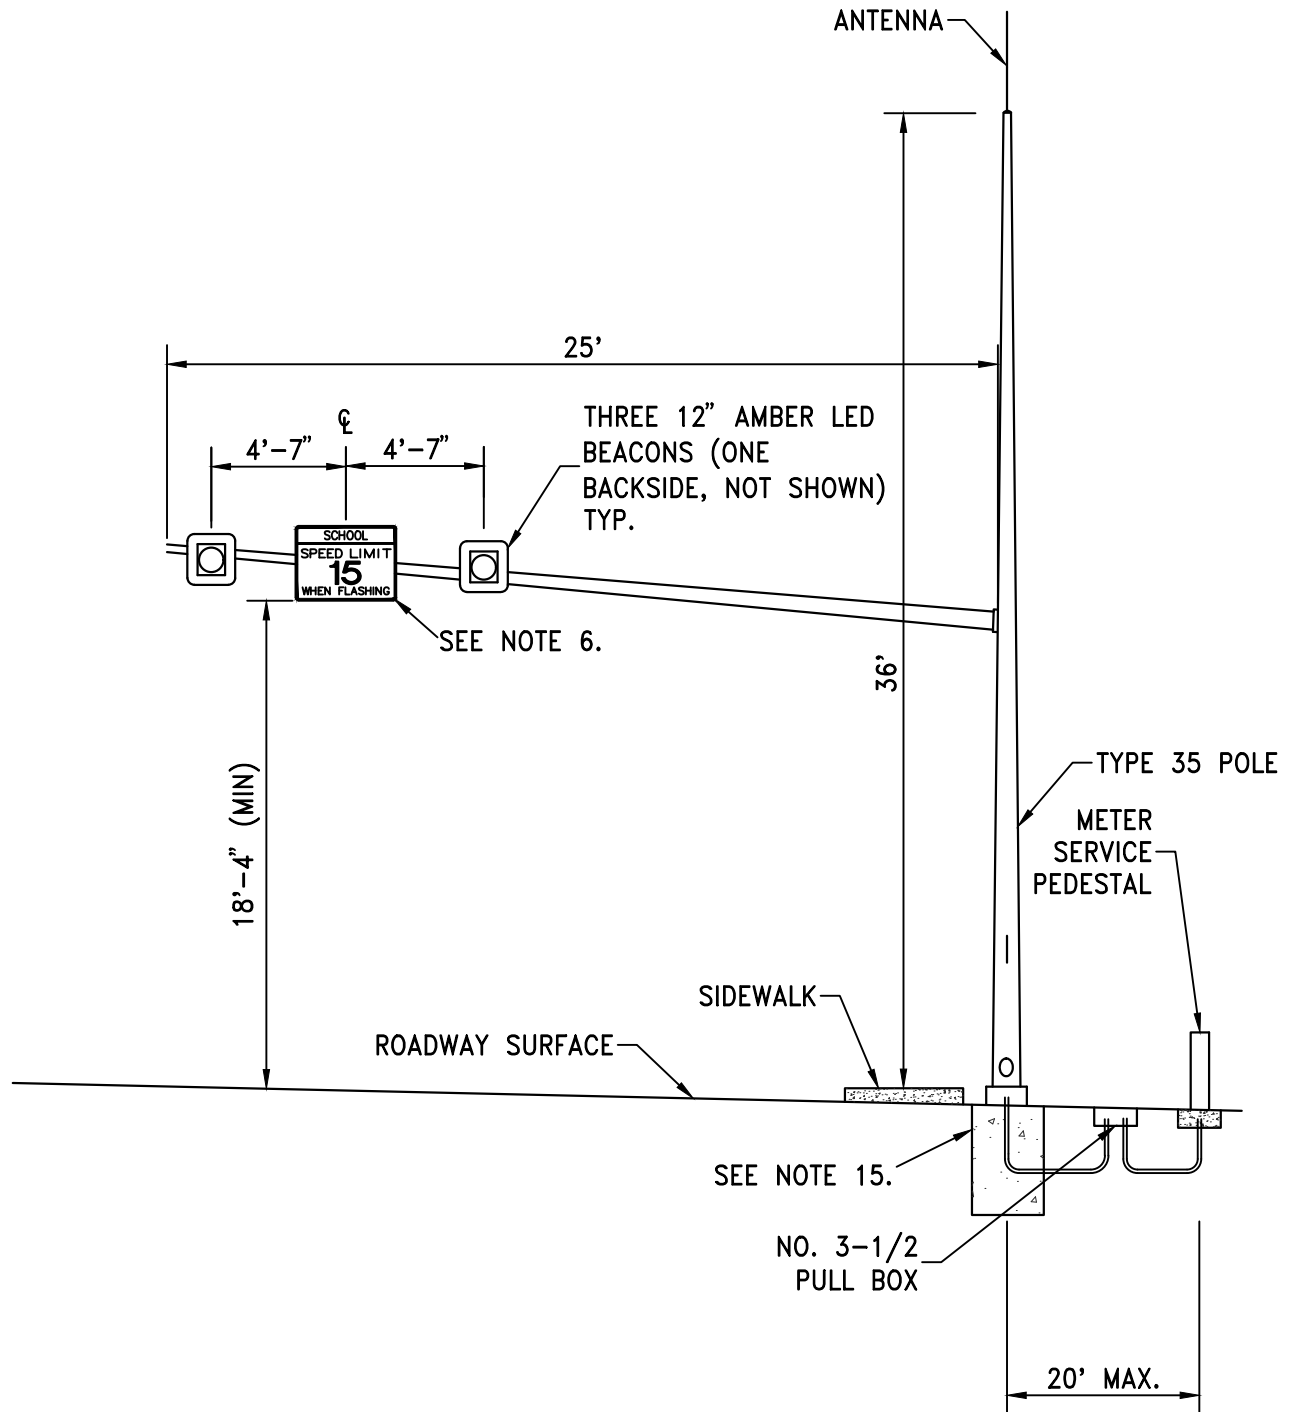

STANDARD DETAILS FOR PUBLIC WORKS CONSTRUCTION

DRAWING No.



SCHOOL ZONE FLASHERS

S-409A

APPROVED BY: JE | DATE: 1/2020