




STANDARD DETAILS FOR PUBLIC WORKS CONSTRUCTION

DRAWING No.

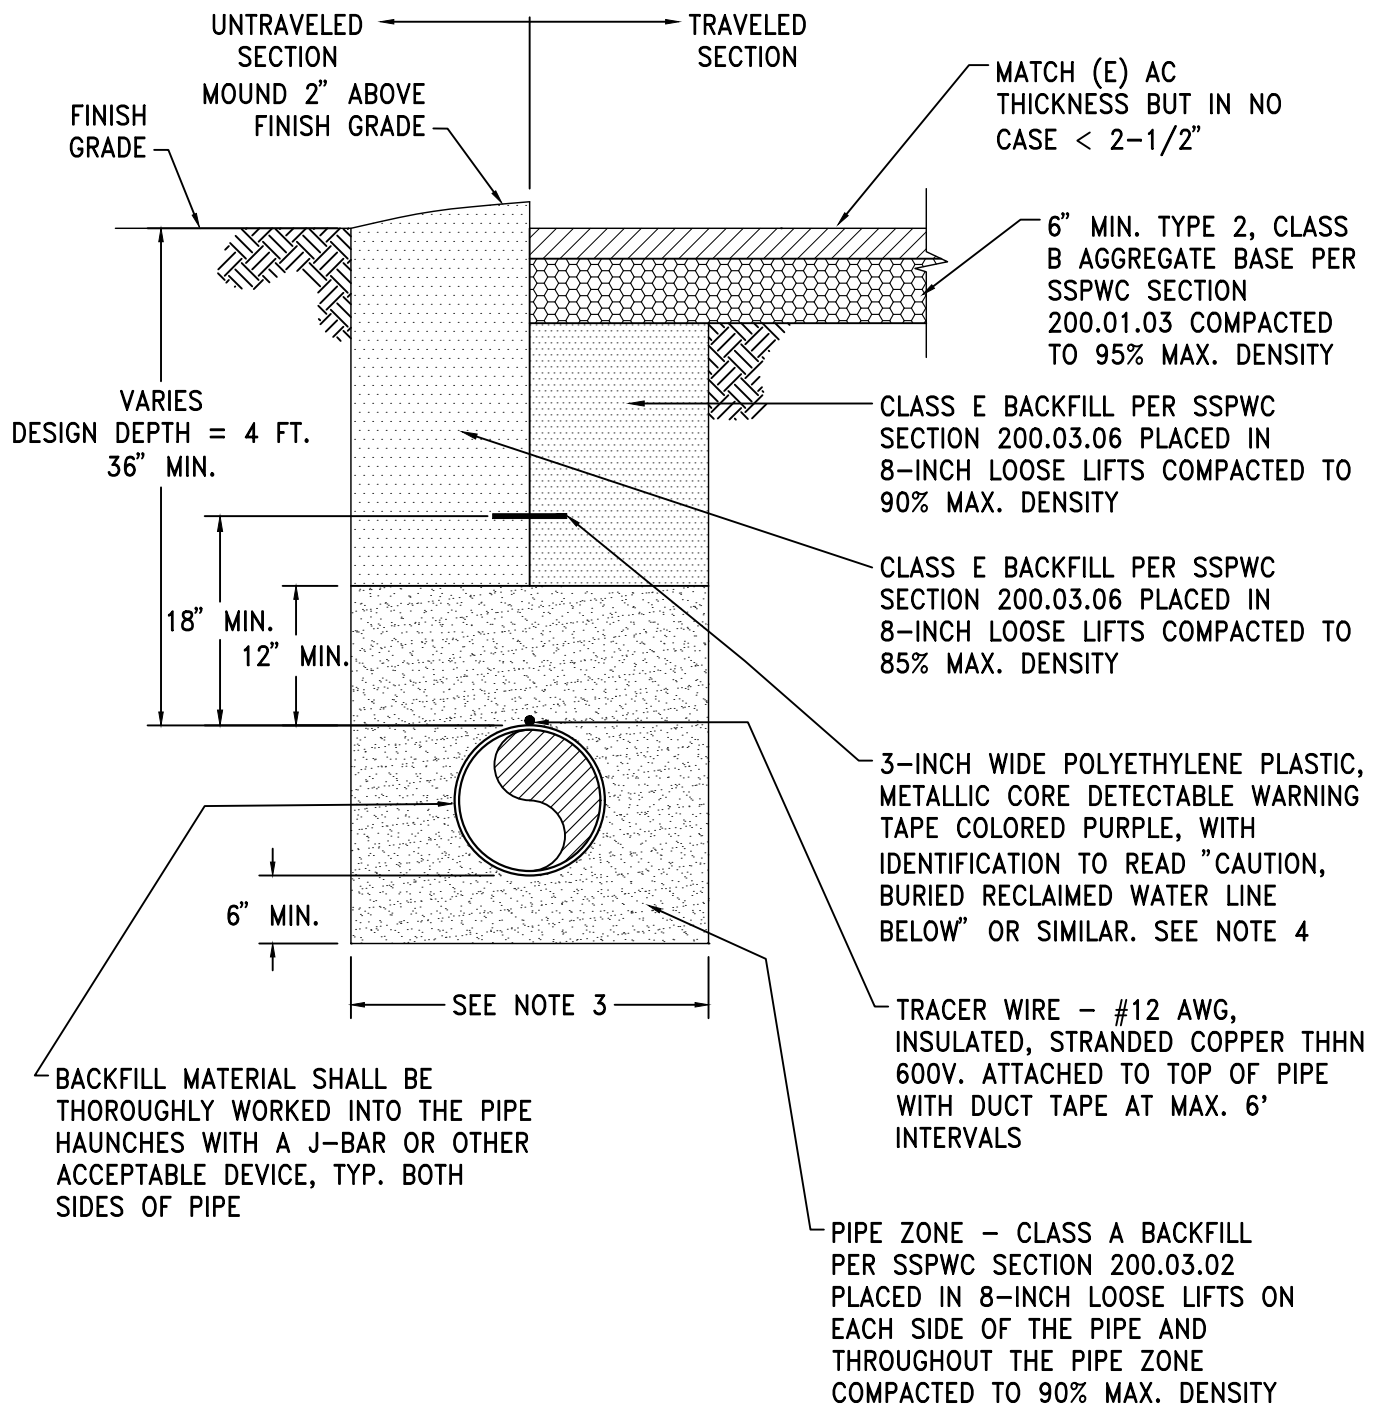

TYPICAL TRENCH SECTION
(RECLAIMED WATER
TREATED EFFLUENT)

S-504A

APPROVED BY: JE DATE: 1/2020