




STANDARD DETAILS FOR PUBLIC WORKS CONSTRUCTION

DRAWING No.

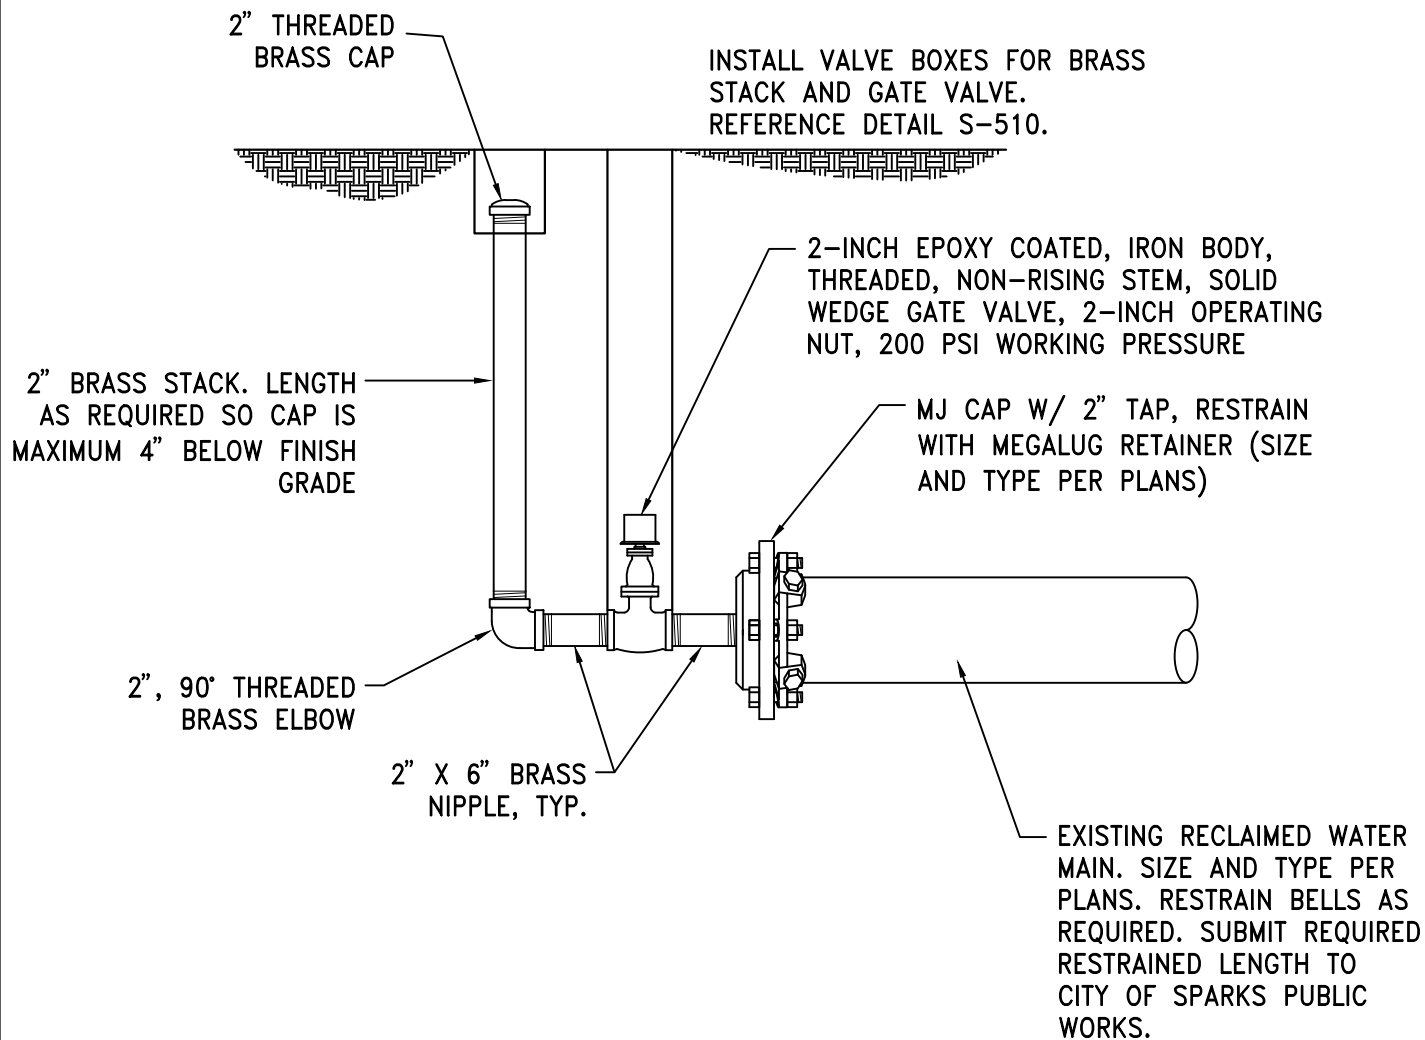

RECLAIMED WATER FLUSH ASSEMBLY

S-514

APPROVED BY: JE DATE: 1/2020