




STANDARD DETAILS FOR PUBLIC WORKS CONSTRUCTION

DRAWING No.

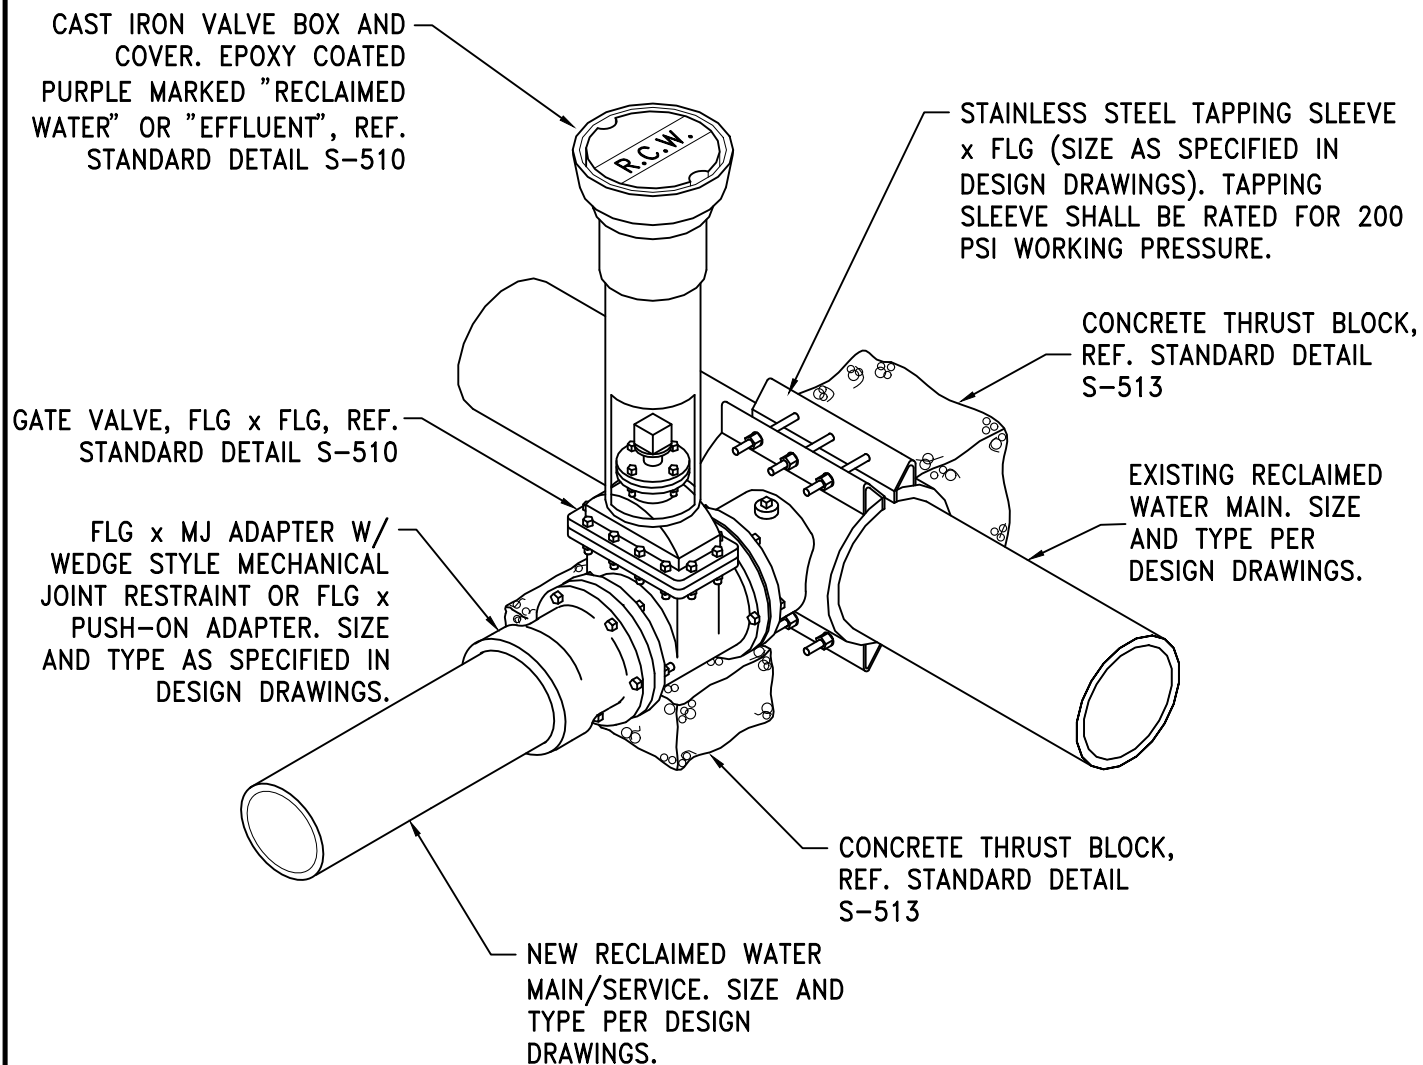

RECLAIMED WATER HOT TAP

S-515

APPROVED BY: JE | DATE: 1/2020